




ELEVATION (AREA 2)  
SCALE 1:50

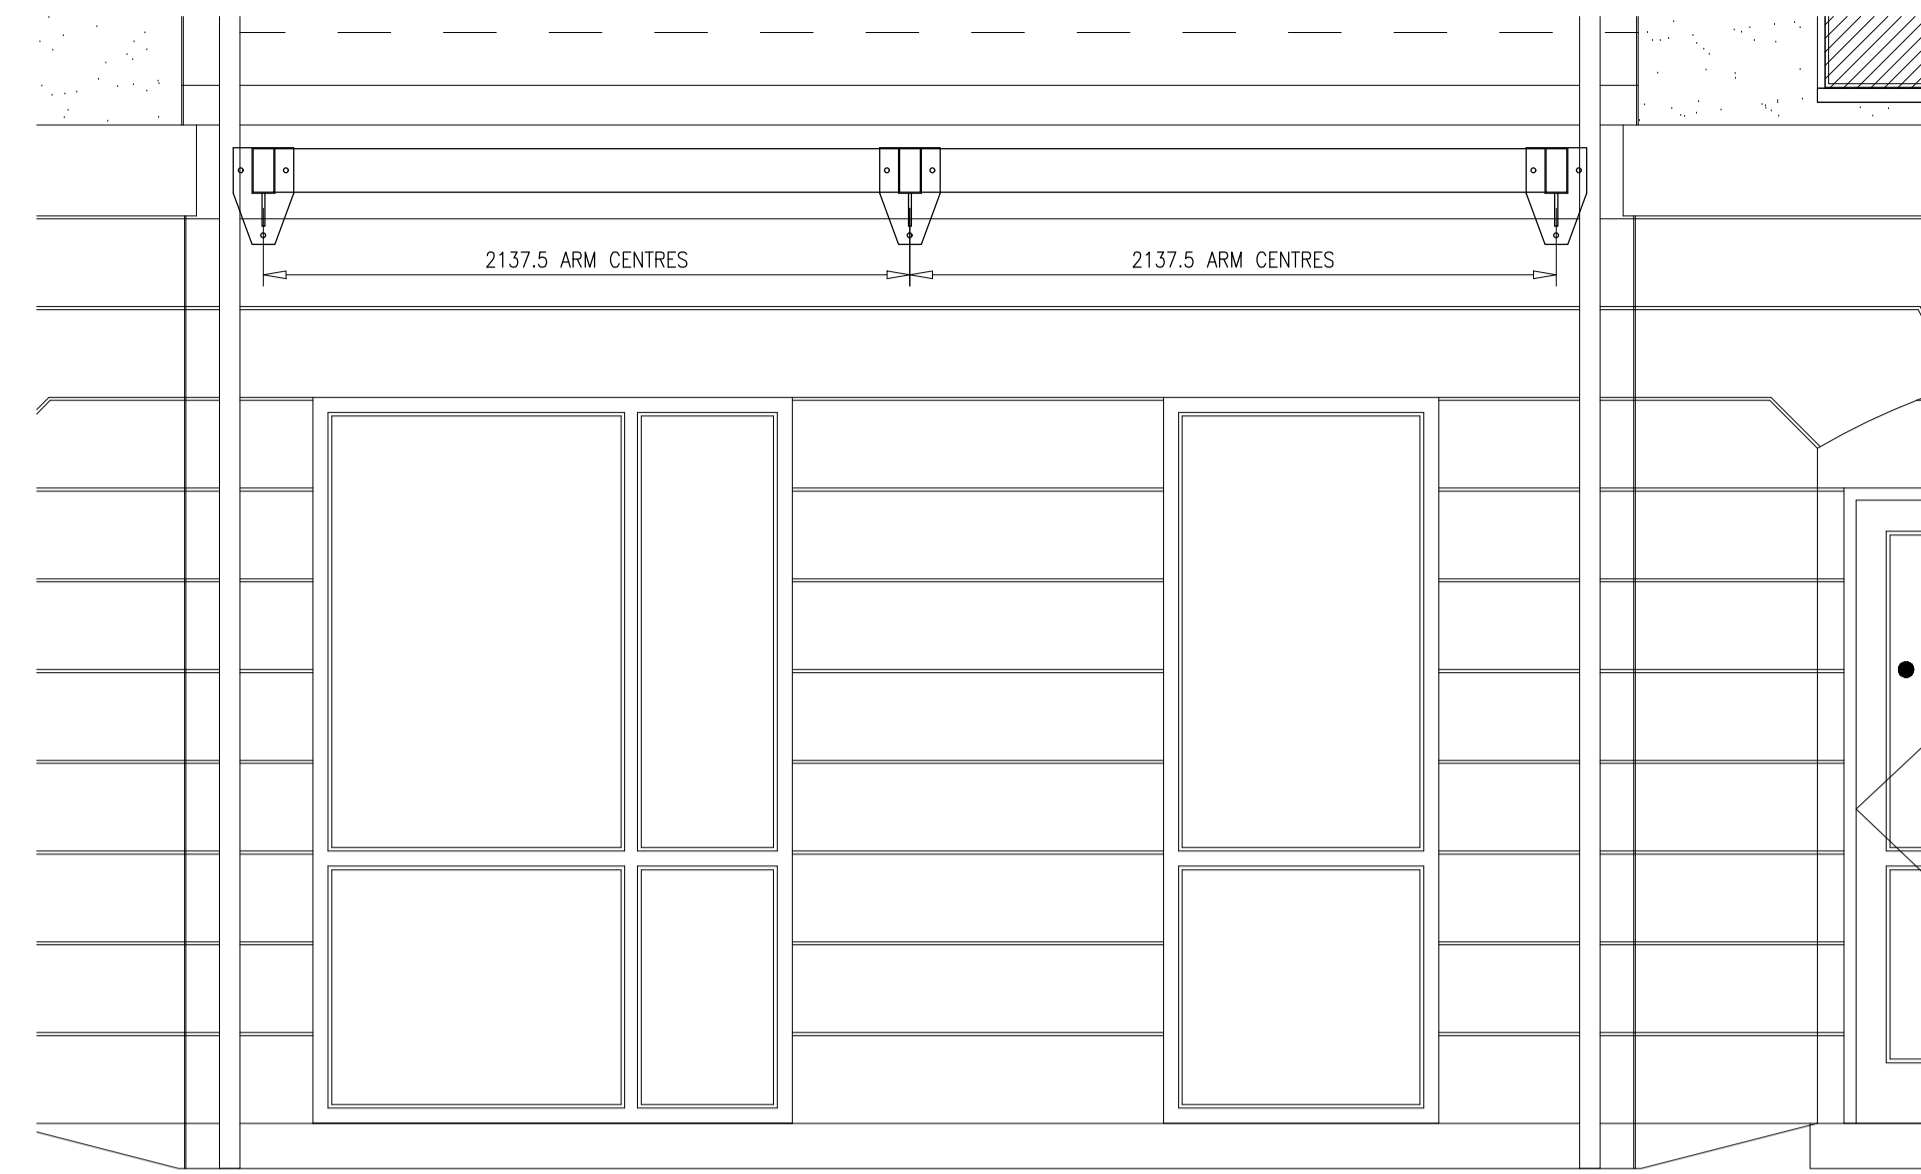


ELEVATION (AREA 1)  
SCALE 1:50

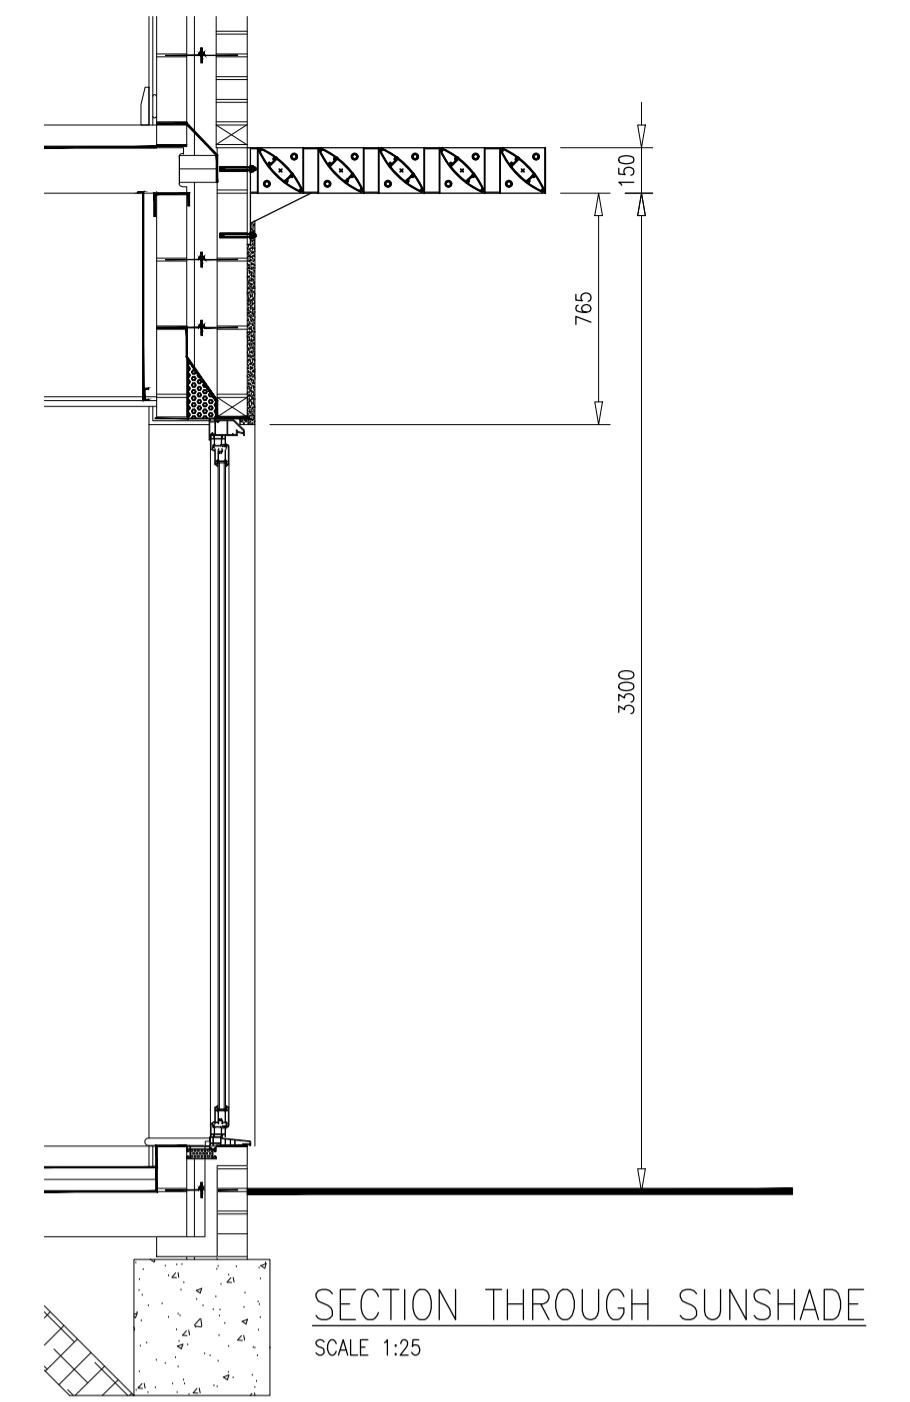


SECTION THROUGH SUNSHADE  
SCALE 1:25

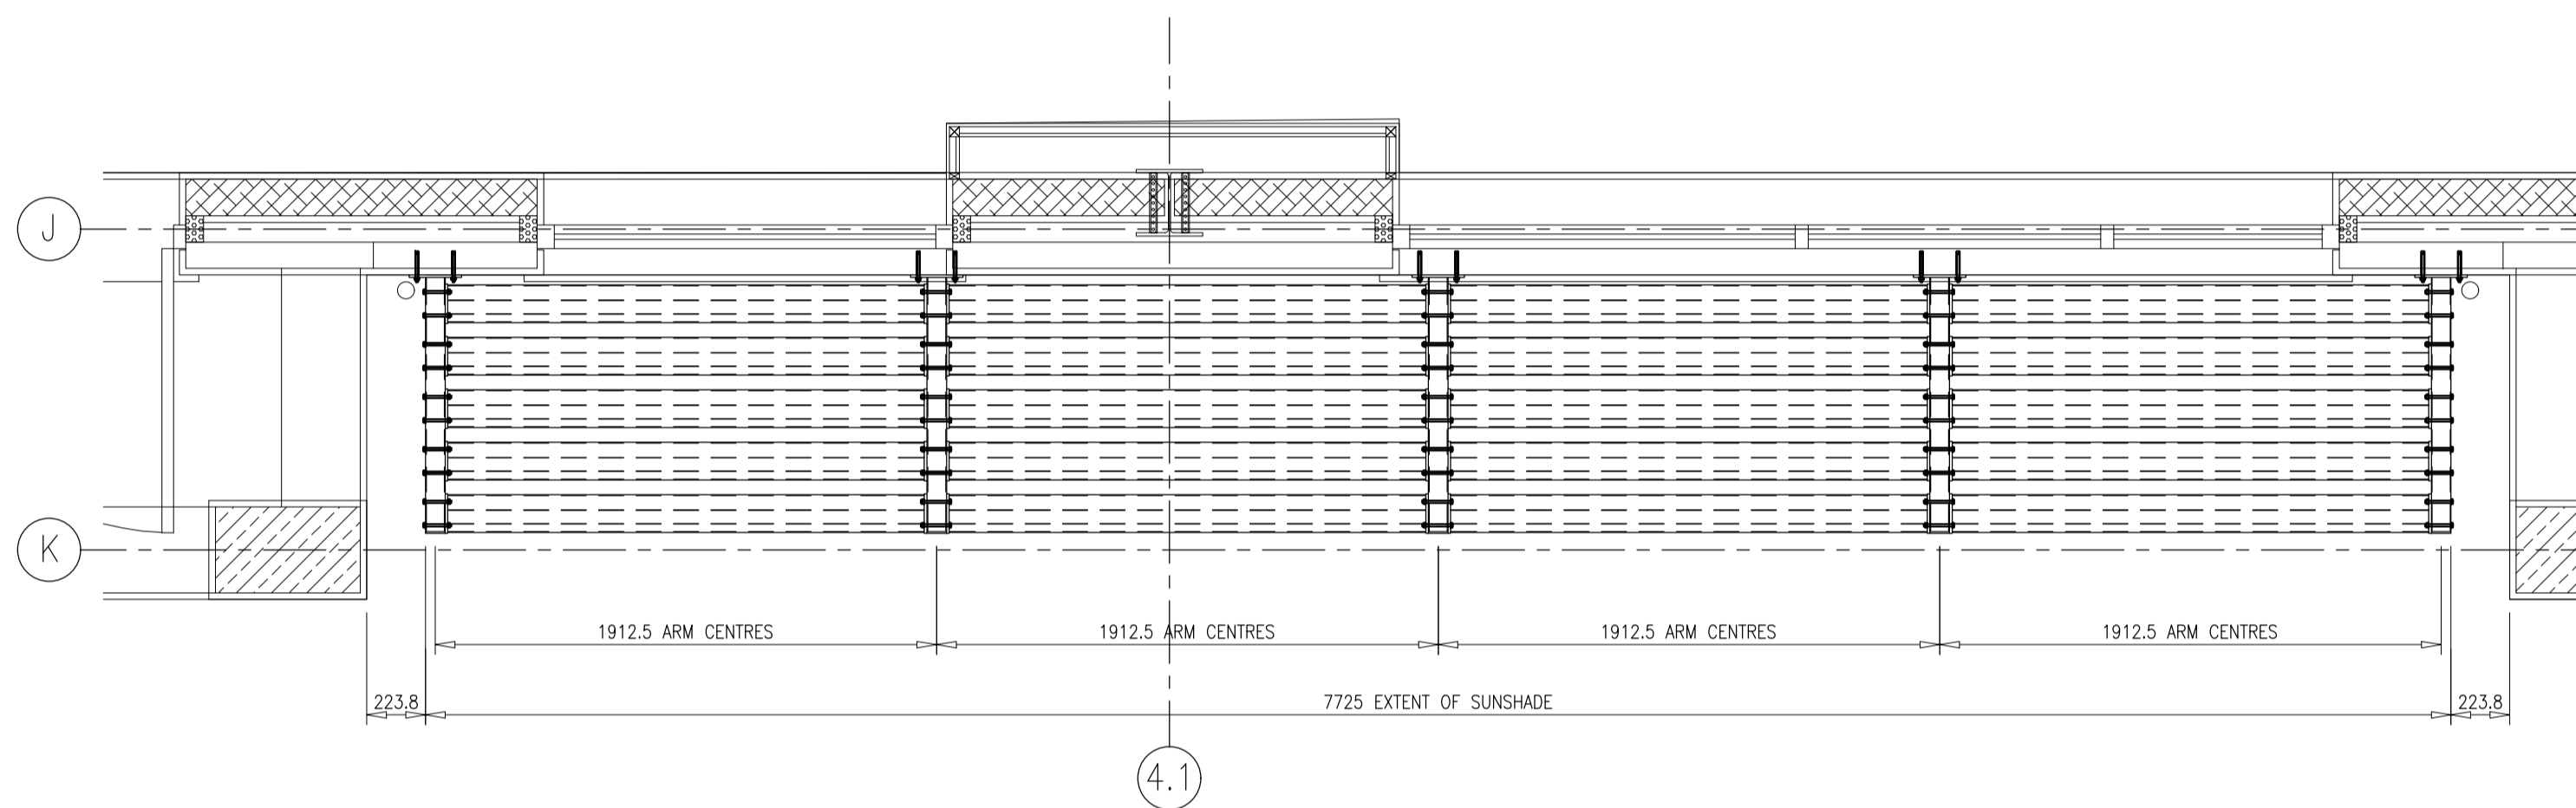

PLAN VIEW ON SUNSHADE (AREA 2)  
1No. REQUIRED - AS DRAWN  
SCALE 1:50

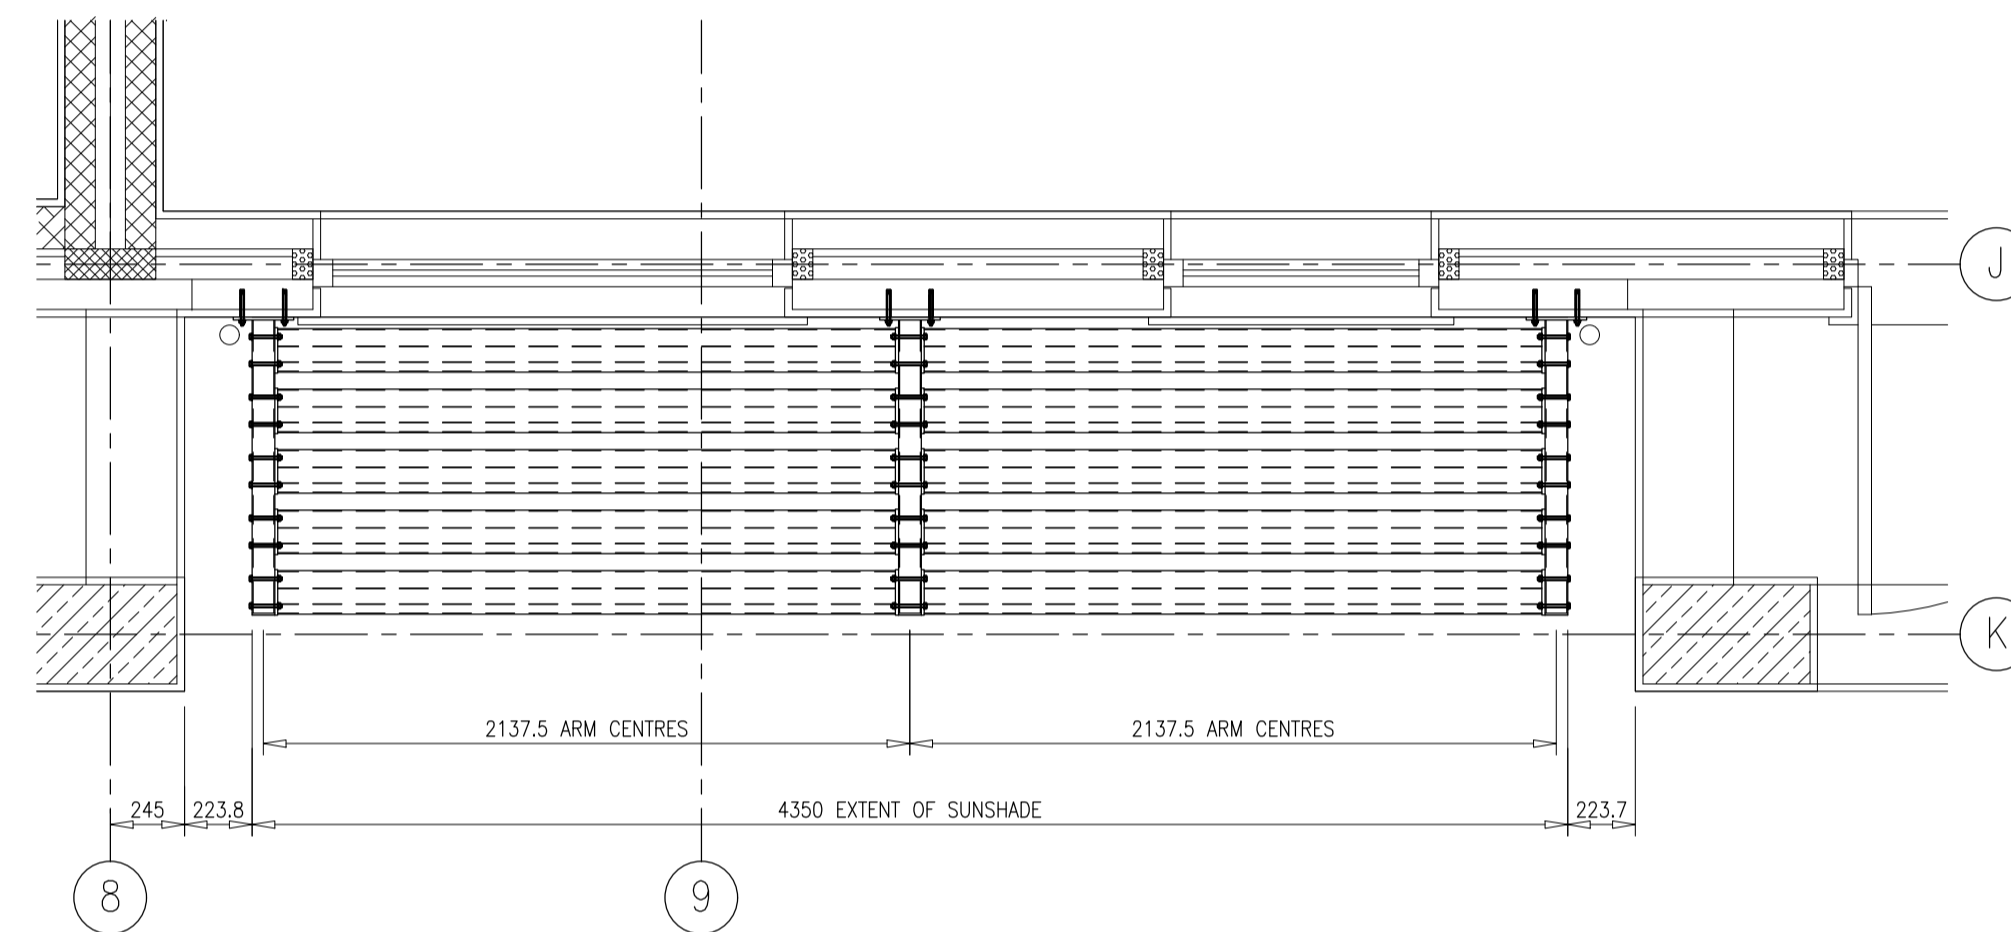

PLAN VIEW ON SUNSHADE (AREA 1)  
1No. REQUIRED - AS DRAWN  
SCALE 1:50

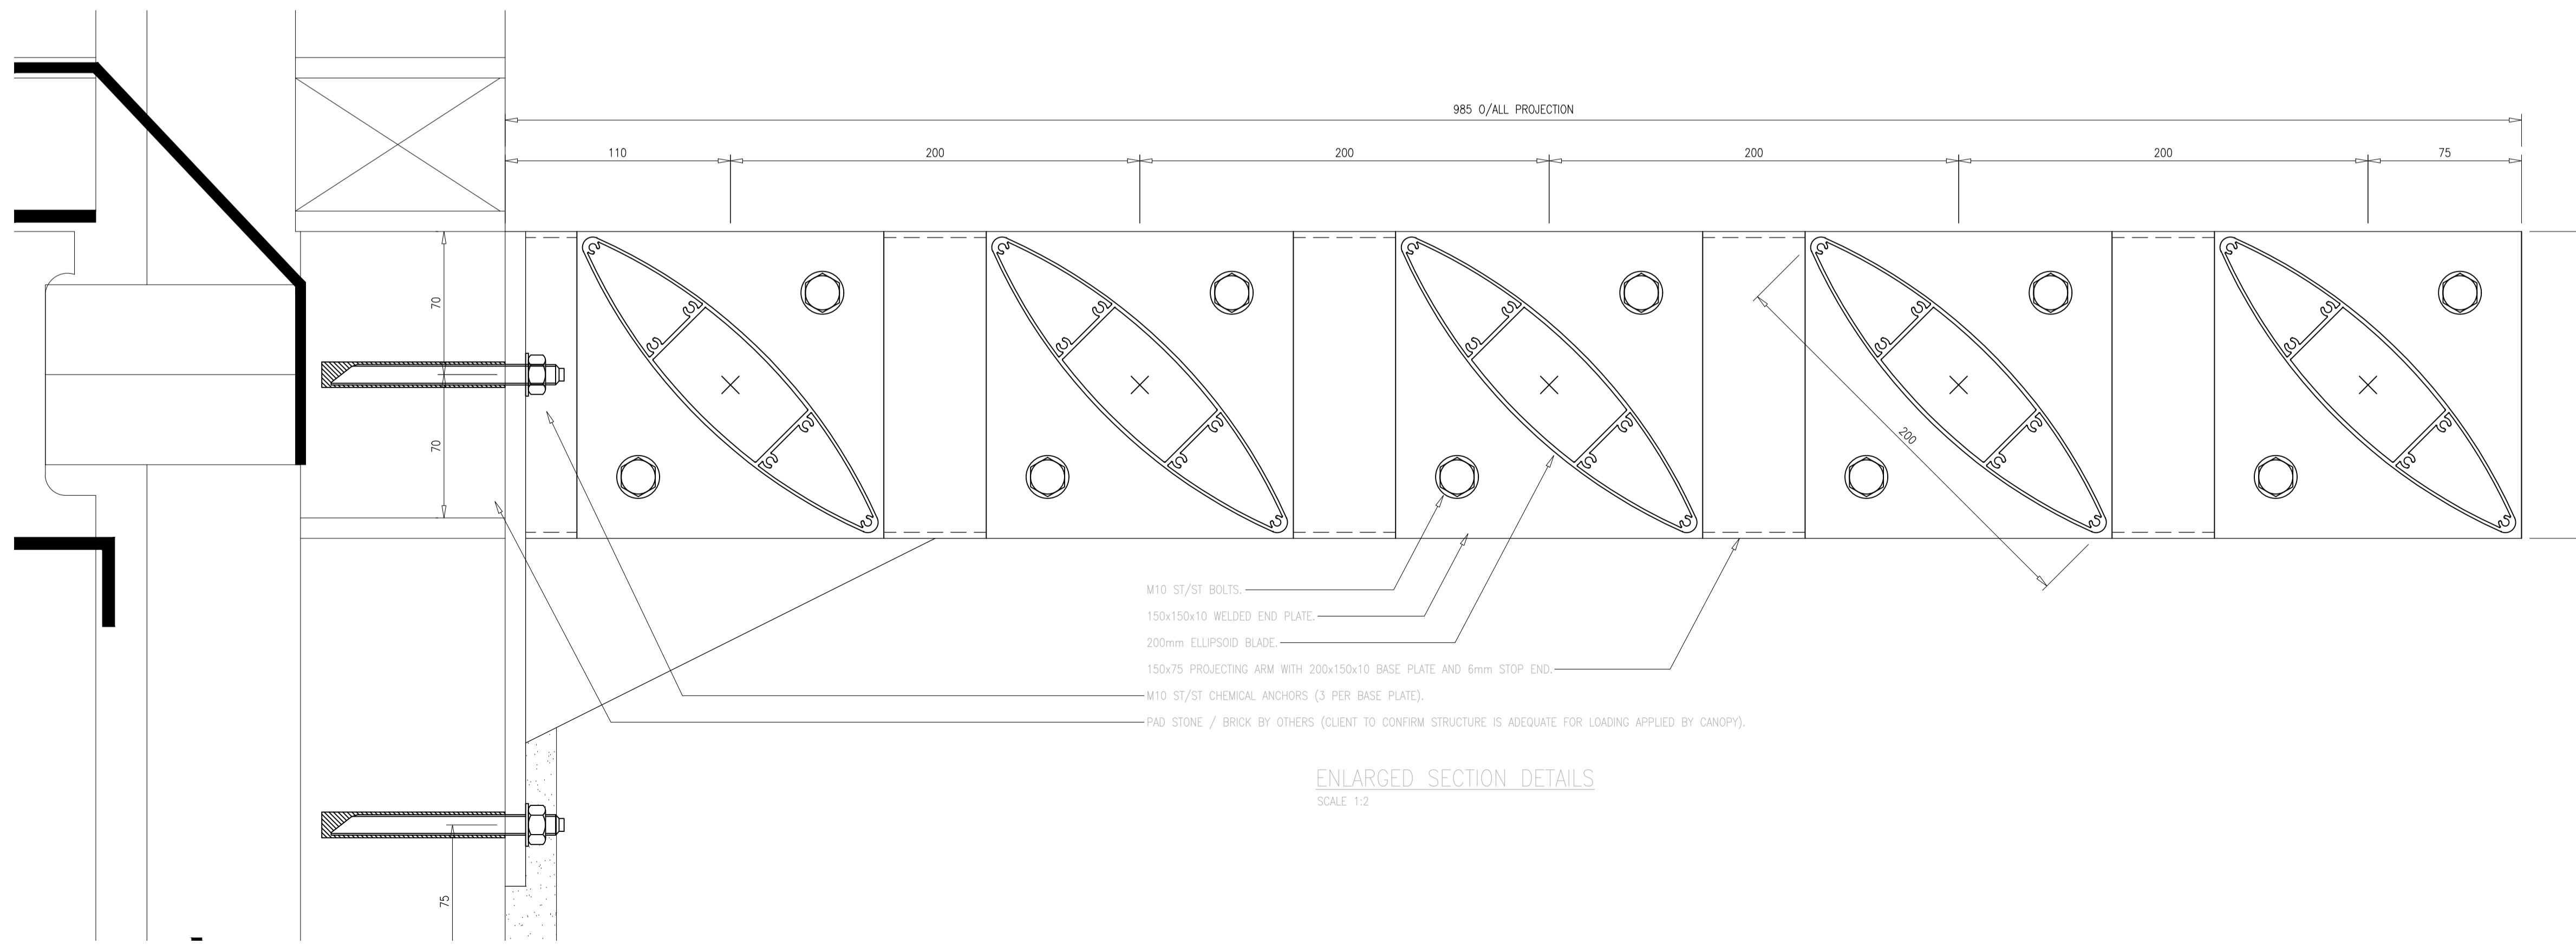

ENLARGED SECTION DETAILS  
SCALE 1:2

**SPECIFICATION / NOTES:**

**STRUCTURE**  
150x75 PROJECTING ARMS c/w TYPE 200  
ELLIPSOID BLADES.  
MATERIAL - ALUMINIUM  
COLOUR - TBC

**FIXINGS**  
ALL FIXINGS SCREWS TO BE STAINLESS

**SETTING OUT DIMENSIONS TAKEN FROM**  
ARCHITECTS DRAWINGS TW/B/AB01/GFS/01 &  
TW/B/AB01/CS/01

**TOLERANCES**  
UNLESS STATED OTHERWISE  
GENERAL BUILDING DIMENSIONS +/- 10mm  
SETTING OUT DIMENSIONS +/- 10mm  
FABRICATION DIMENSIONS +/- 2mm  
ALL TOLERANCES ARE NON-ACCUMULATIVE

**GENERAL**  
ALL DIMENSIONS IN MILLIMETERS UNLESS  
STATED OTHERWISE.  
FOR WELDING STANDARDS REFER TO TWINFIX  
STANDARD FABRICATION FOLDER SHEET  
REFERENCES CMP-WS01 TO 06 INCLUSIVE  
(AVAILABLE ON REQUEST).  
DO NOT SCALE FROM THIS DRAWING.

R2	BRACKET BASES AMENDED. CONSTRUCTION ISSUE.	05.09.18	DAN
R1	ELEVATION VIEWS ADDED.	23.08.18	DAN
REV BY	DESCRIPTION OF REVISION	DATE	BY
STATUS	CONSTRUCTION ISSUE		

**TWINFIX**  
TWINFIX LIMITED,  
201 CAVENDISH PLACE, BIRCHWOOD  
PARK, BIRCHWOOD  
WARRINGTON WA3 6WU  
TEL: 01925 811311 FAX: 01925 852955  
WEB: www.twifix.co.uk EMAIL: design@twifix.co.uk

CE, IAS, ISO 9001, ISO 14001, ram

This drawing is a confidential communication and is the property of Twifix Limited and is returnable on request. It must not be copied, loaned or communicated without the written consent of Twifix Limited. ©20

CUSTOMER: TAYLOR WIMPEY MANCHESTER

PROJECT: PENNINGTON WHARF

DRAWING TITLE: SUNSHADE CANOPY LAYOUT AND SECTION DETAILS

SIZE: A1 SCALE: 1:2, 1:25 ORIGINAL ISSUE: 29.JULY.18 DRAWN BY: DAN SMITH

PROJECT No. AREA No. (S) DWG No. REV No.  
19476 -1-2 GA-01 R2