

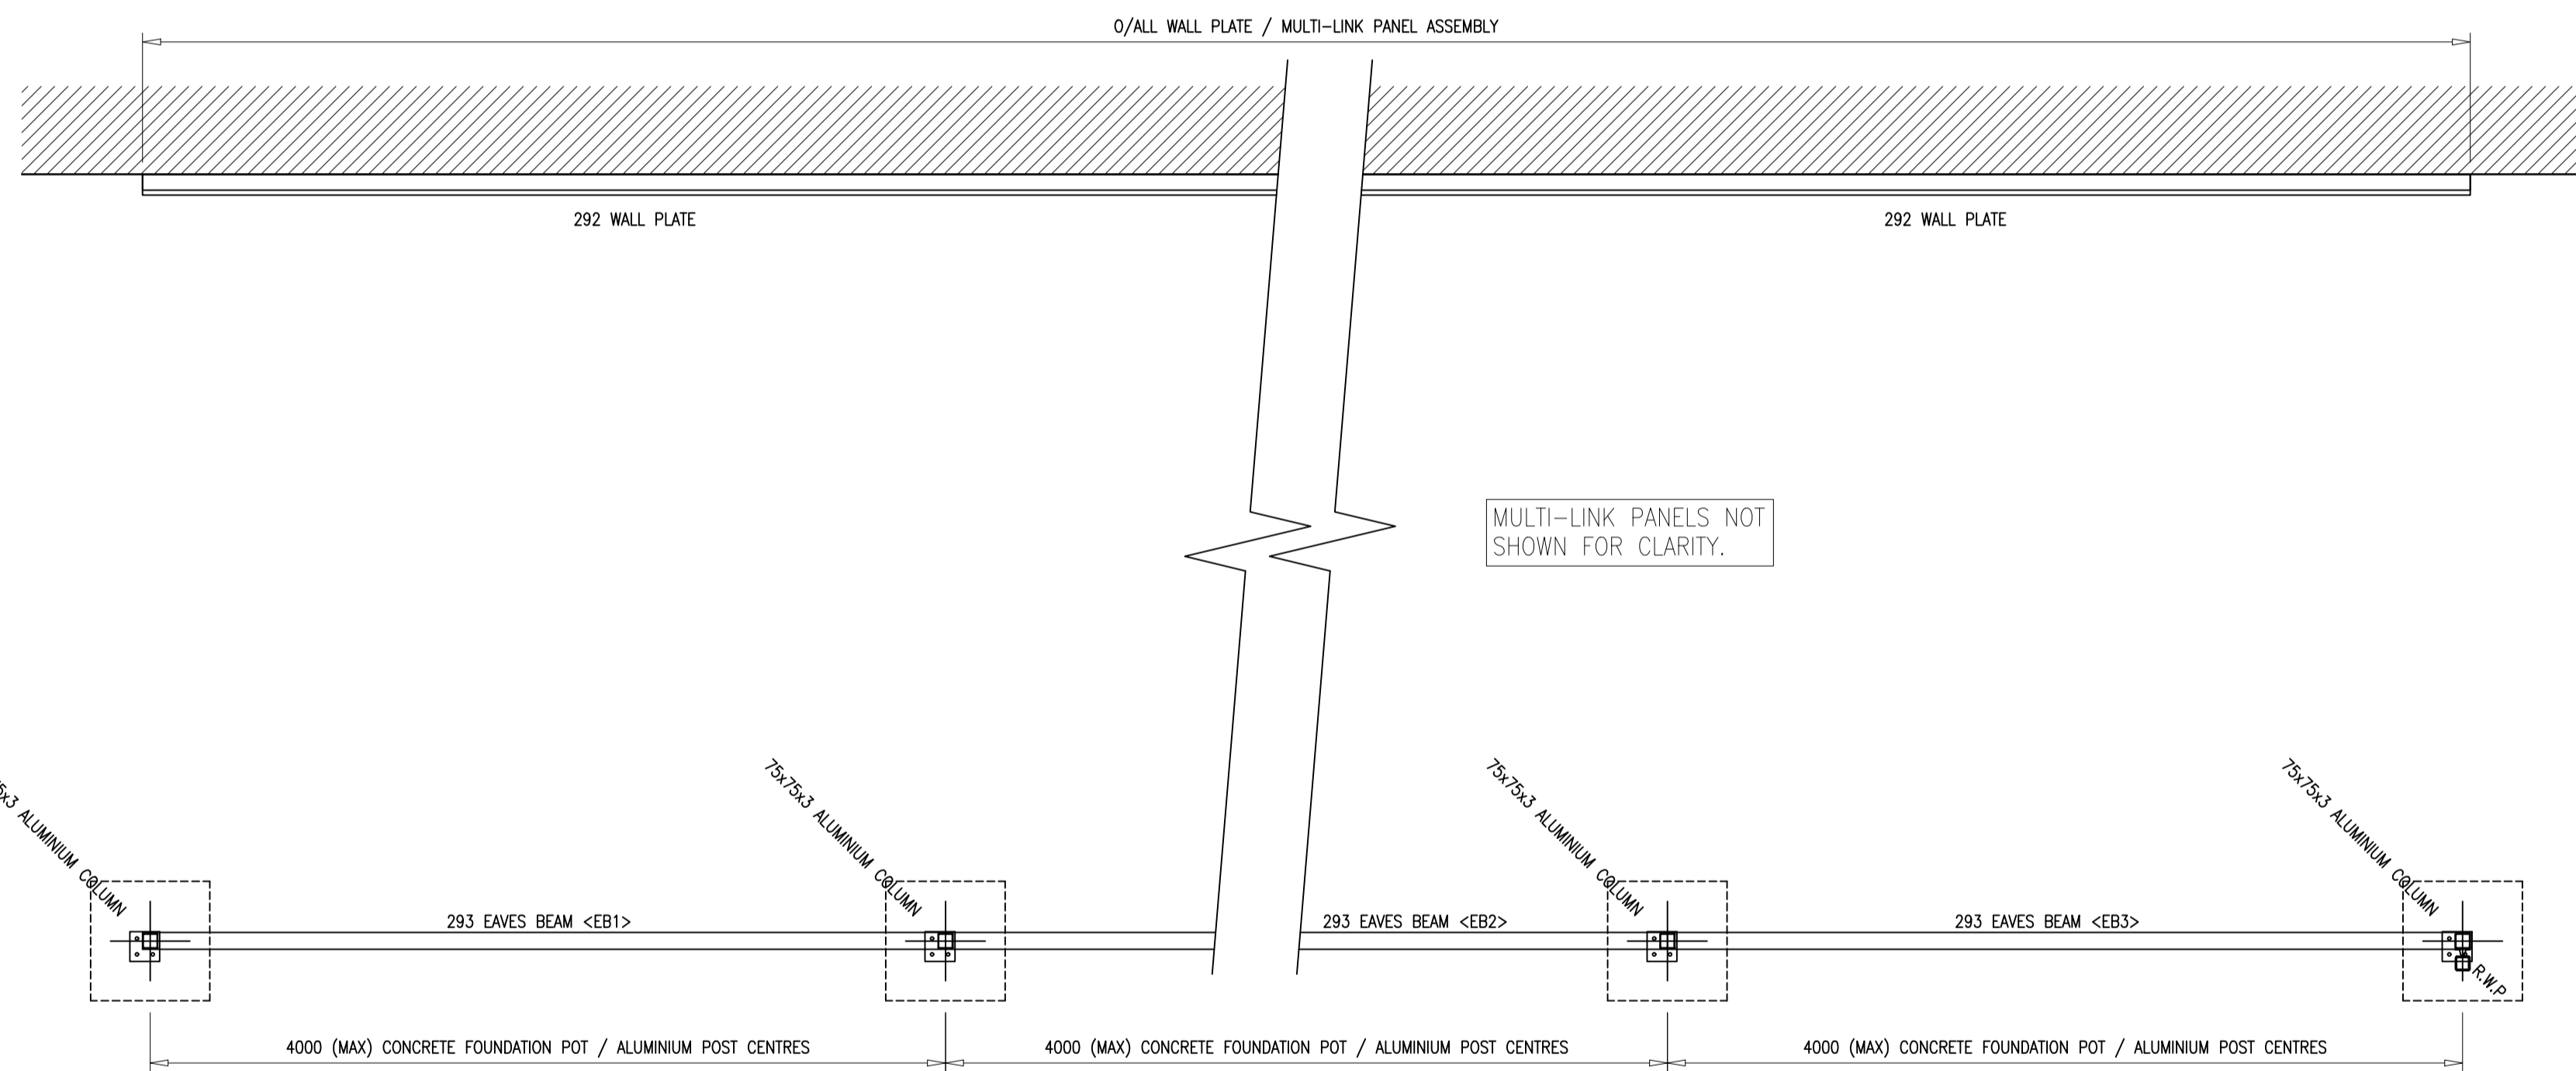



FRONT VIEW
SCALE 1:30

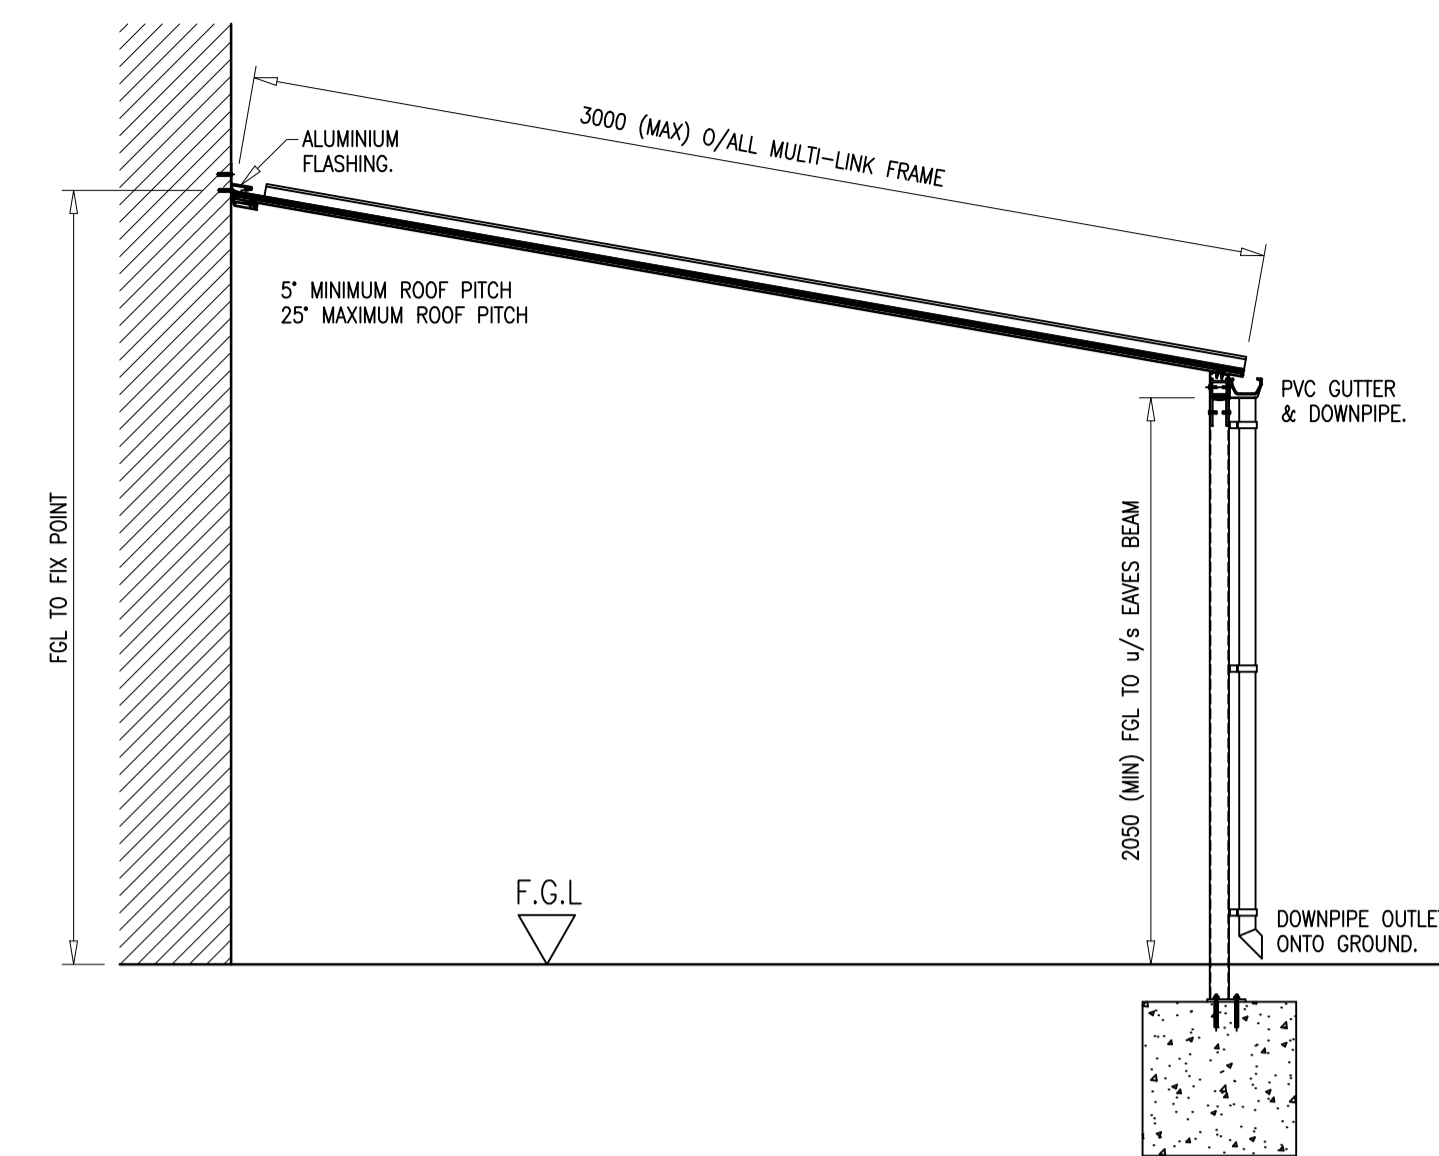

PLAN VIEW ON FRAME WORK
SCALE 1:30

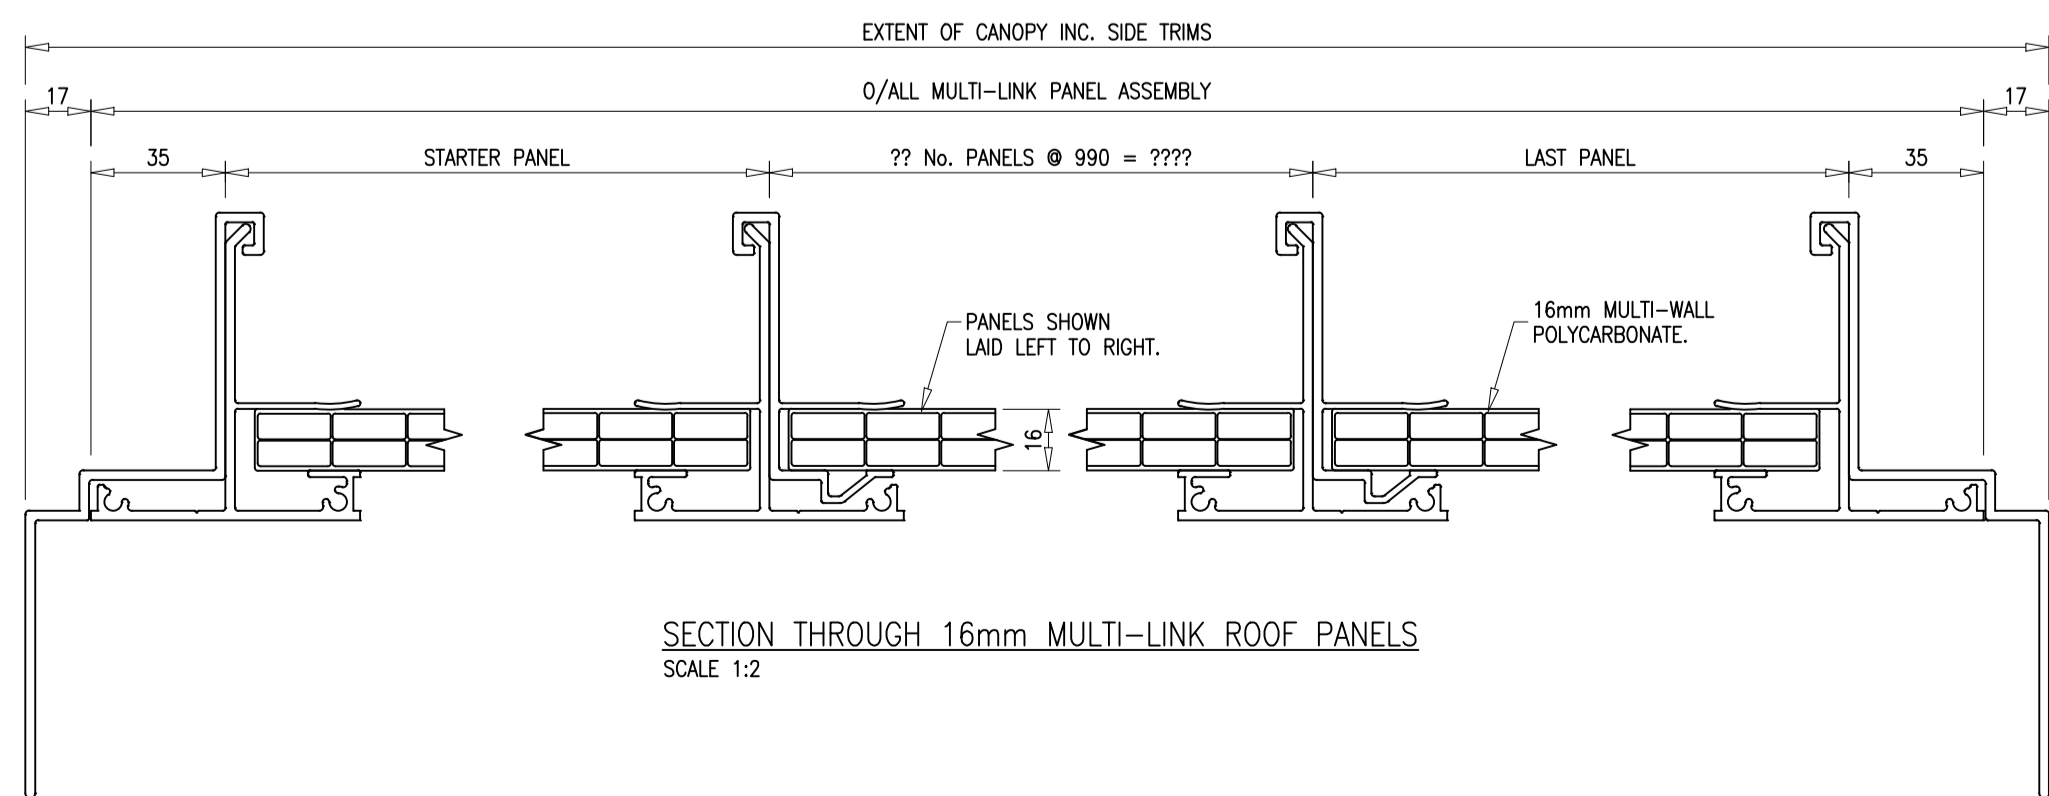

SECTION VIEW
SCALE 1:30

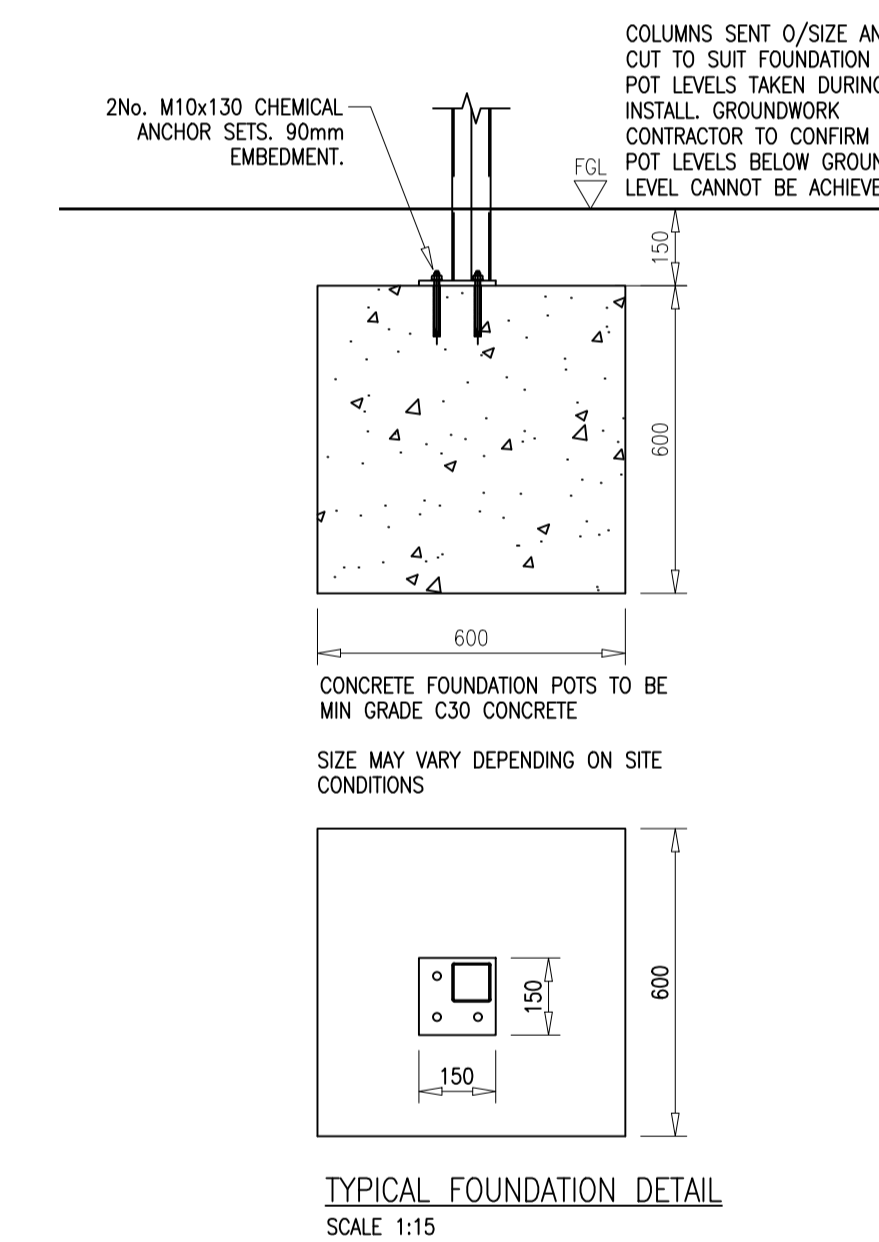

R2	DETAILS UPDATED	30.08.24	DR
R1	DETAILS UPDATED	13.01.20	P.E.
REV #	DESCRIPTION OF REVISION	DATE	BY
<p>TWINFIX</p> <p>TWINFIX LIMITED, 201 CHANDLER PLACE, BROOKWOOD PARK, BROOKWOOD WINDSOR M43 9PQ TEL: 01225 811 311 FAX: 01225 811 312 WWW.TWINFIX.CO.UK DIMS: 00949616000000</p> <p>CE GBC NAM</p> <p>This drawing is a confidential communication and is the property of Twinfix Limited and is returnable on request. It must not be copied, loaned or communicated without the written consent of Twinfix Limited.</p> <p>©20</p>			
DRAWING TITLE			
TYPICAL MERIDIAN LEAN TO CANOPY LAYOUT & DETAILS			
SCALE	1:30, 1:15, 1:2 @ A1	DRAWING #	WB-001
REV #		REV #	R2