


TWINFIX
TWINWALL FIXINGS (UK) Ltd.,
8 Gawsworth Court, Risley Road, Birchwood,
Warrington WA3 6NJ
Tel: 01925 811311 Fax: 01925 852955

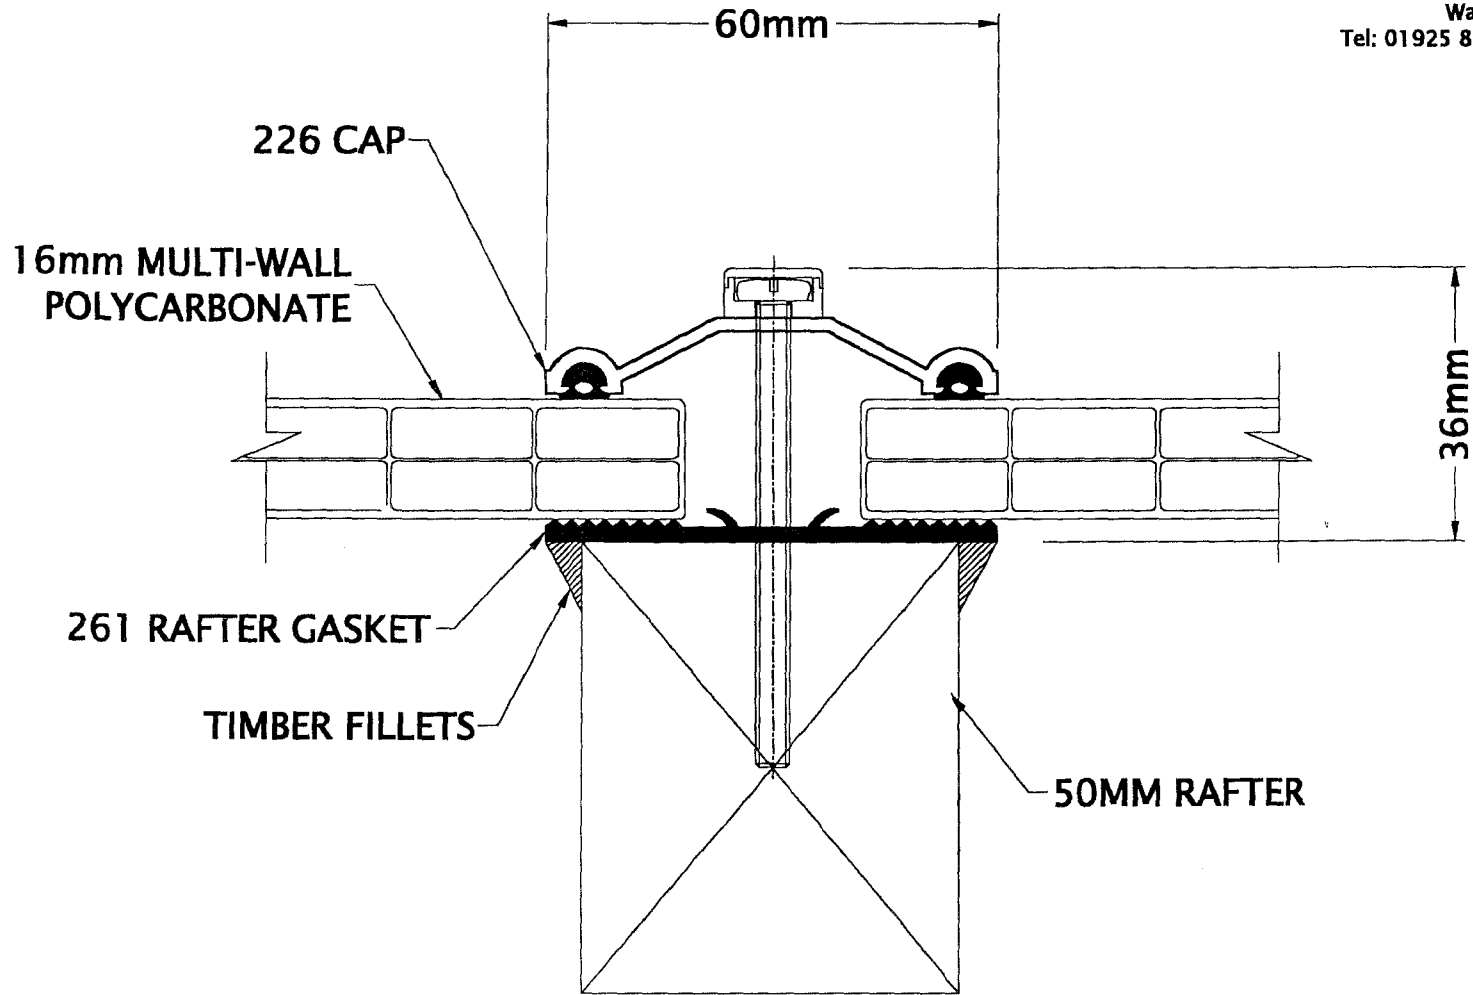

**226/261 RAFTER GASKET
WITH TIMBER FILLETS**