


**TWINFIX**

TWINWALL FIXINGS (UK) Ltd.,  
201 Cavendish Place, Birchwood Park, Birchwood  
Warrington WA3 6WU  
Tel: 01925 811311 Fax: 01925 852955

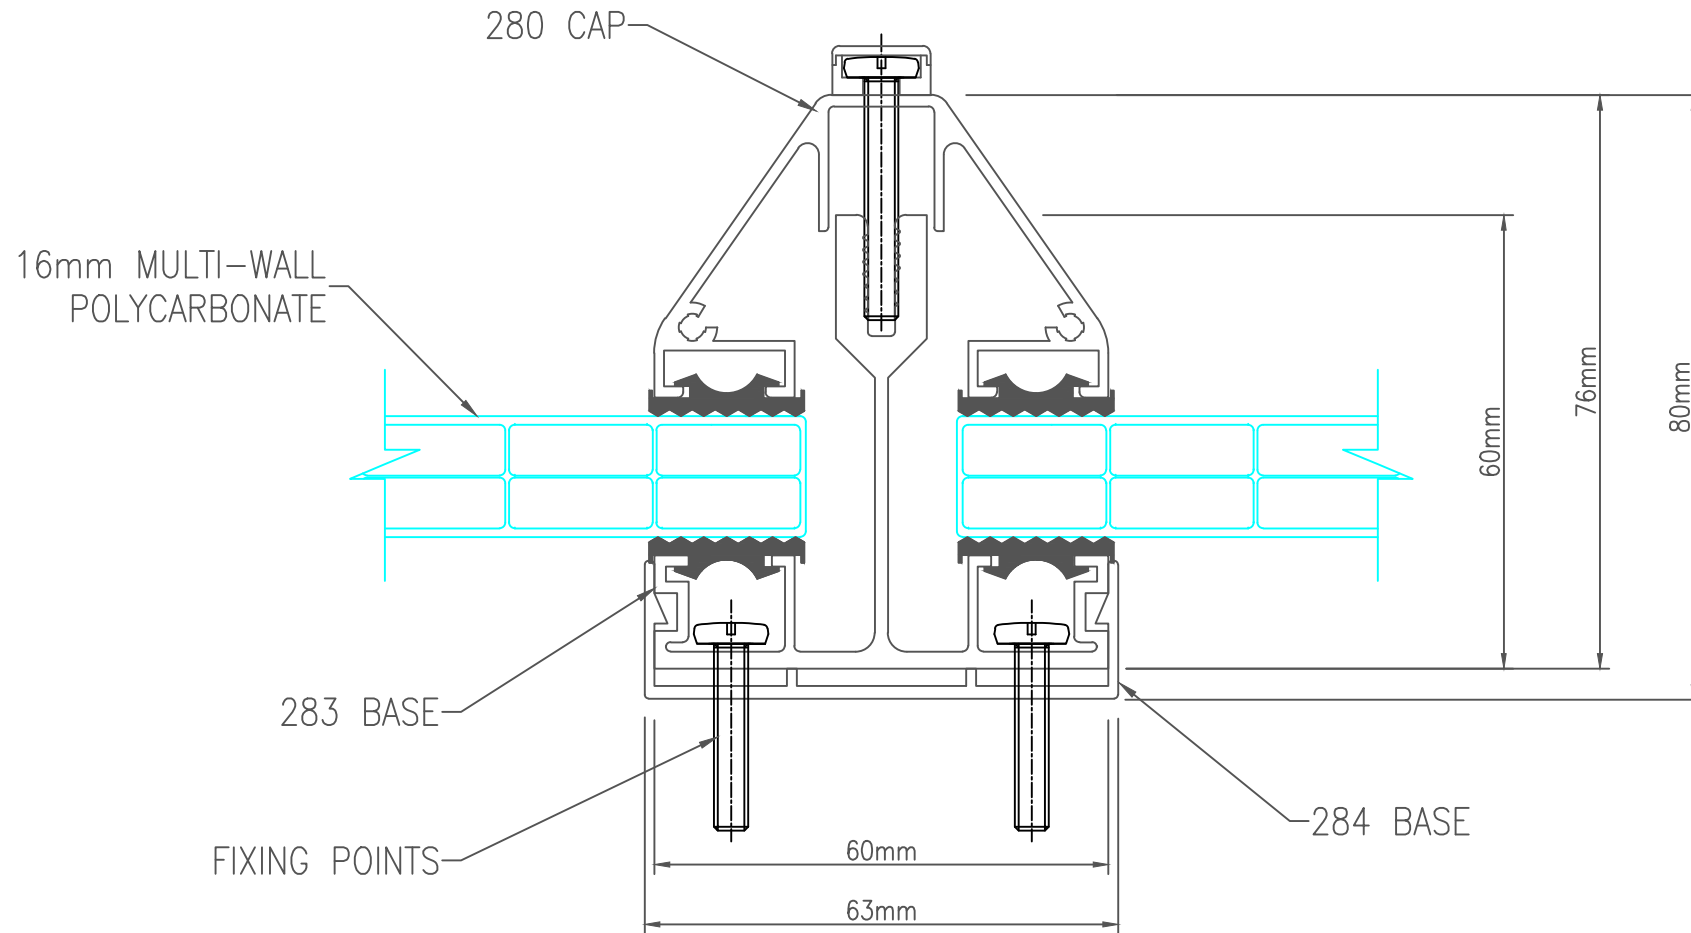

280/283/284 BAR & BASE/UCLAD  
SCALE 1:1 @ (A4)