



SIDE TRIMS – HALF FULL SIZE

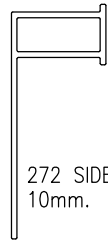

272 SIDE TRIM
10mm.




273 SIDE TRIM
16mm.

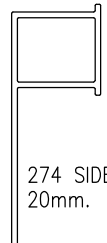

274 SIDE TRIM
20mm.



275 SIDE TRIM
25mm.

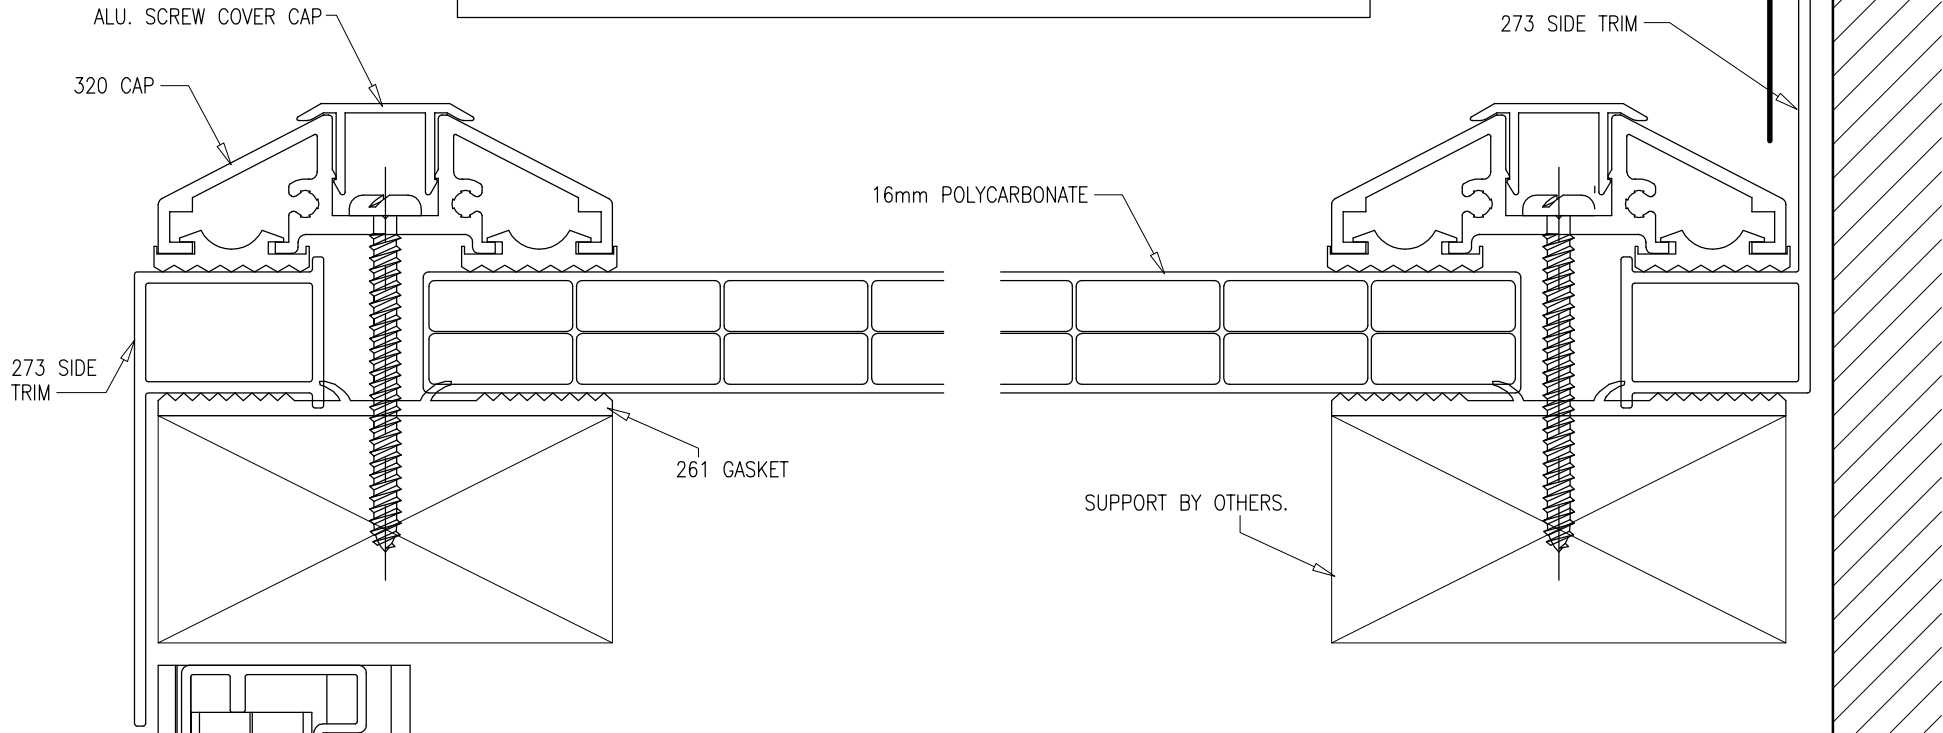

TWINFIX

TWINWALL FIXINGS (UK) Ltd.,
201 Cavendish Place, Birchwood Park, Birchwood,
Warrington WA3 6WU
Tel: 01925 811311 Fax: 01925 852955

DRAWING TITLE

320 RAFTER GASKET SYSTEM SIDE TRIM OPTIONS

CLIENT

DRAWN

DAN SMITH

DATE

12.MAY.05

SCALE

1:1 & 1:2

STATUS

FOR INFORMATION ONLY

PROJECT

DRAWING N°

DSG-3008

REV N°

R1