


**TWINFIX**  
TWINWALL FIXINGS (UK) Ltd.,  
8 Gawsorth Court, Risley Road, Birchwood,  
Warrington WA3 6NJ  
Tel: 01925 811311 Fax: 01925 852955

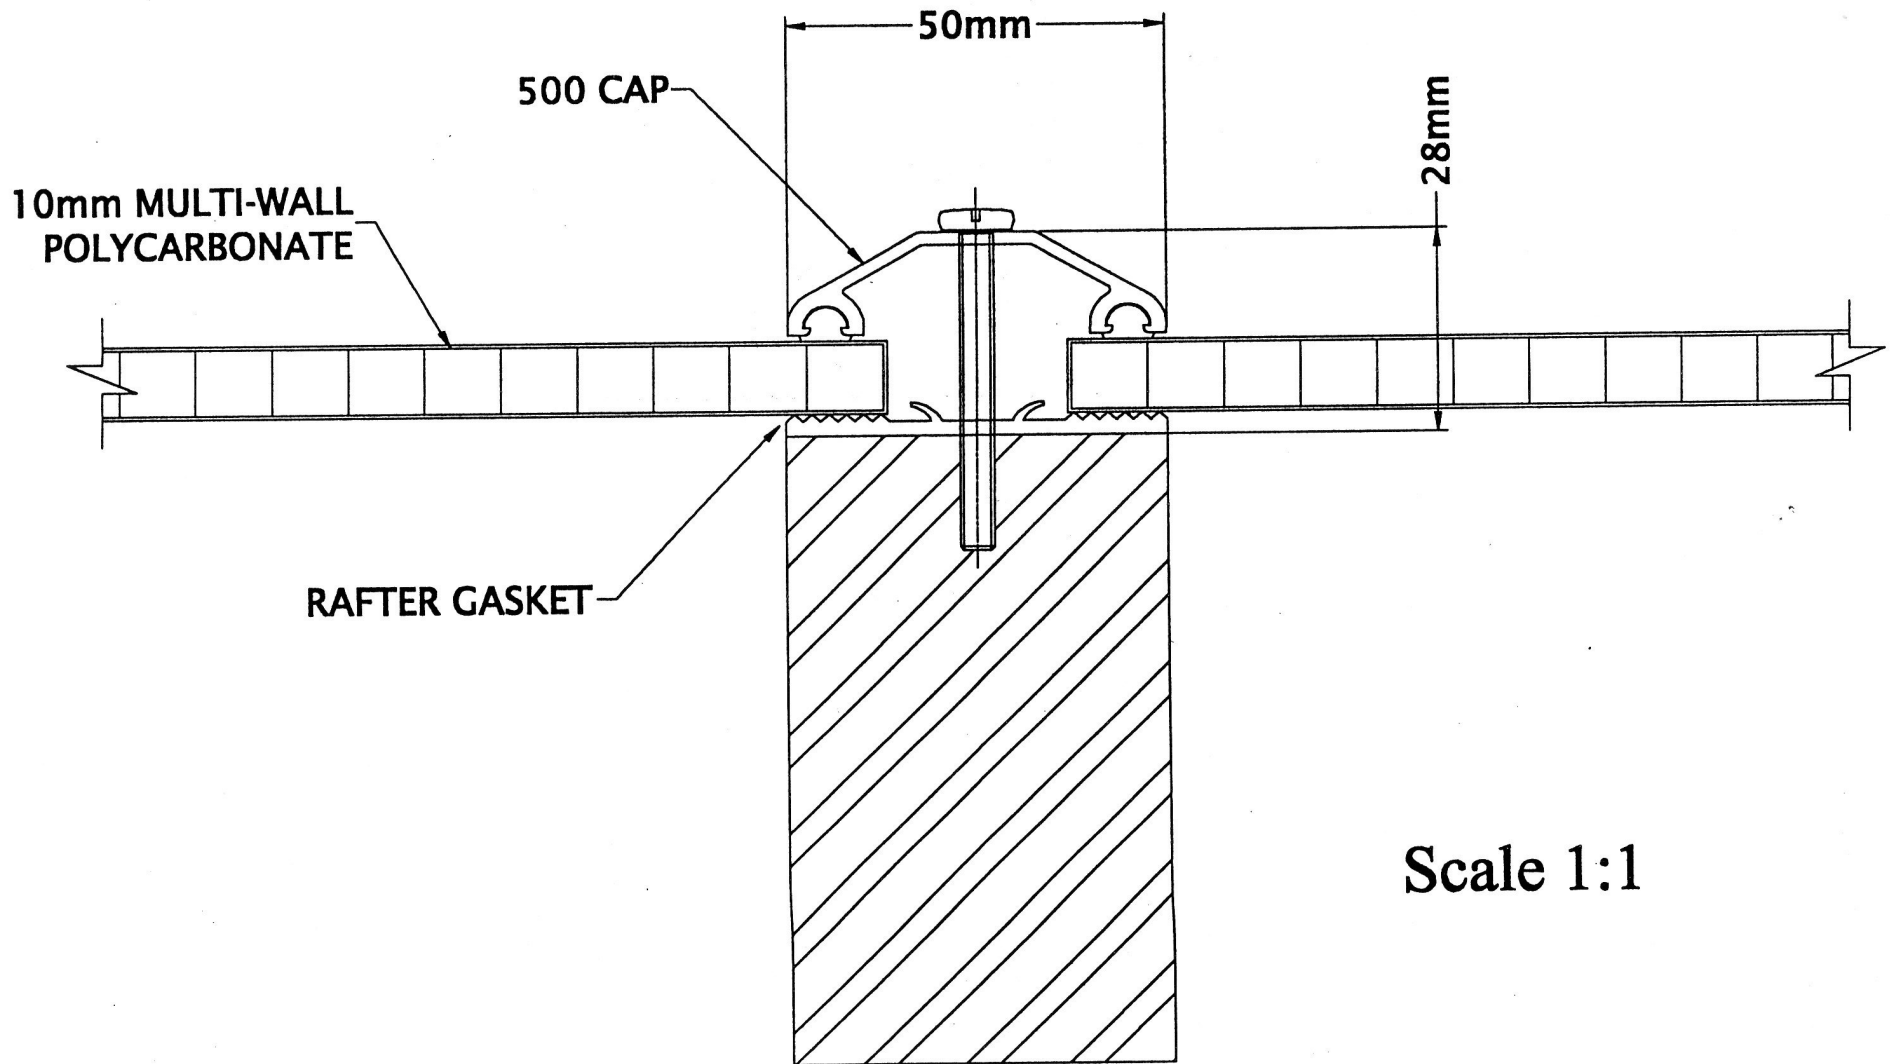

Scale 1:1

**500 RAFTER GASKET SYSTEM**