


MULTI-LINK TYPICAL RIDGE DETAIL IN TO ROOFING

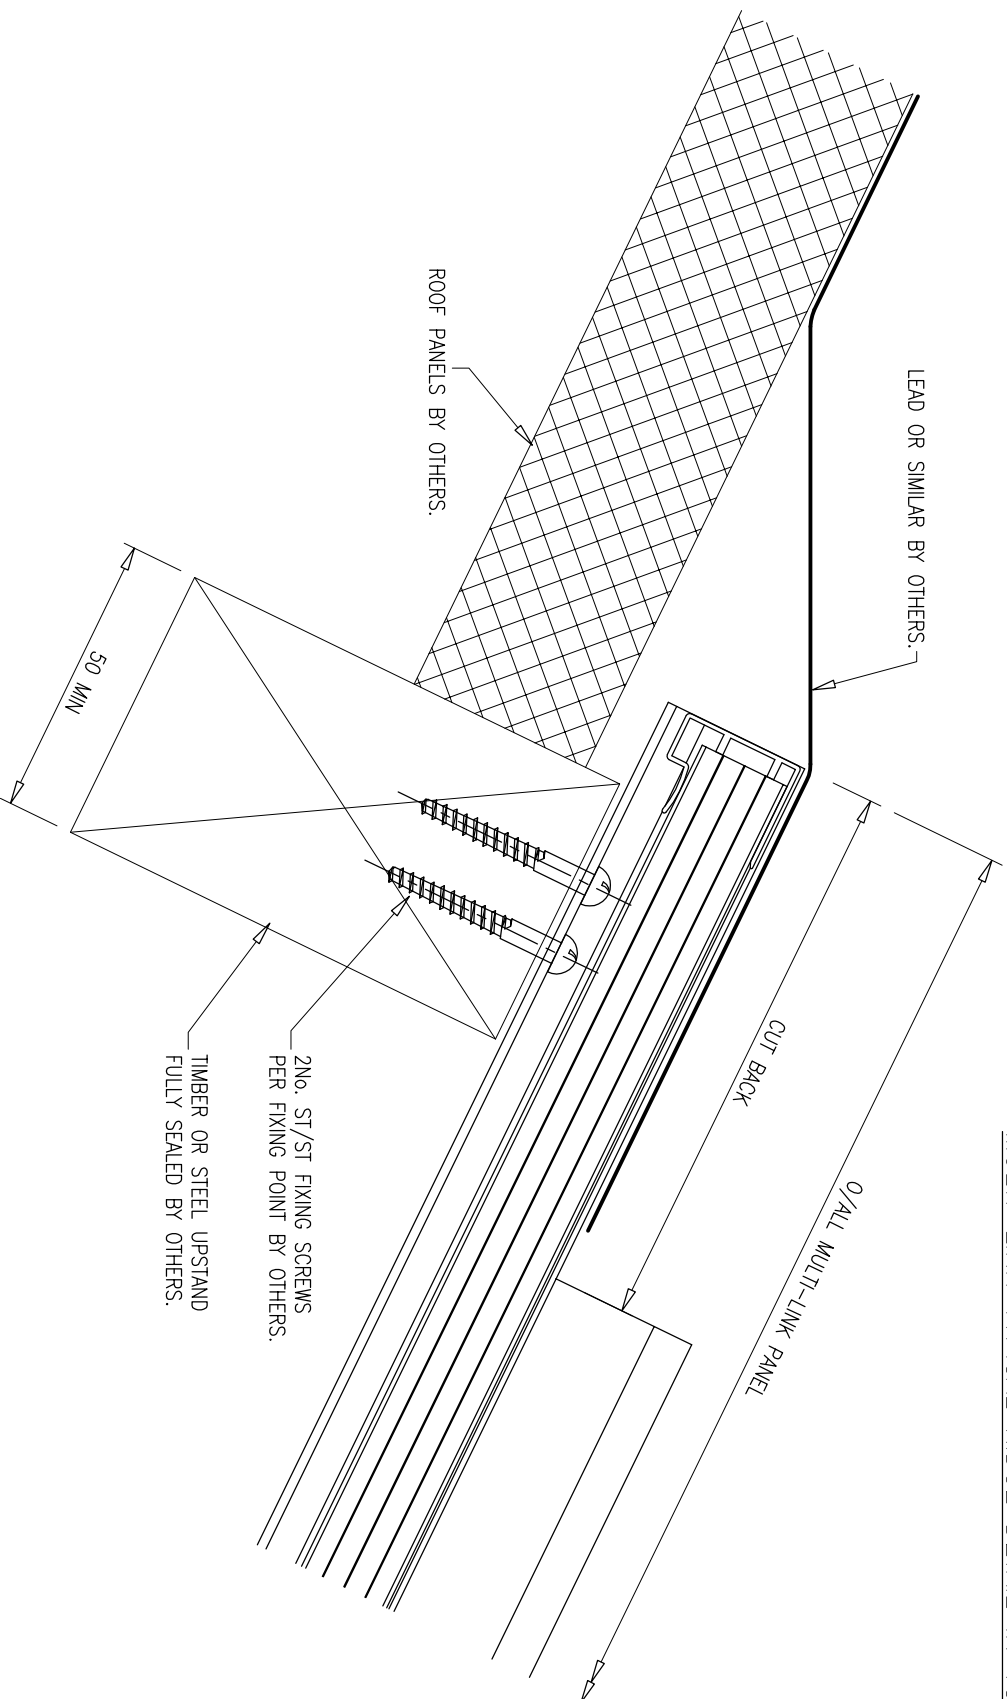

<p>TWINWALL FIXINGS (UK) Ltd., 201 Cavendish Place, Birchwood Park, Birchwood, Warrington WA3 6WU Tel: 01925 811311 Fax: 01925 852955</p>		<p>DRAWING TITLE MULTI-LINK TYPICAL INSTALLATION DETAILS</p>		<p>JOB No. -</p>	
<p>CLIENT PROJECT</p>		<p>DRAWN DAN SMITH</p>		<p>SCALE 1:2 @ A4</p>	
<p>STATUS FOR INFORMATION ONLY</p>		<p>DRAWING N° DSG-5018</p>		<p>REV N°</p>	