



MULTI-LINK TYPICAL TIER DETAIL ON TO STEEL/TIMBER FRAME

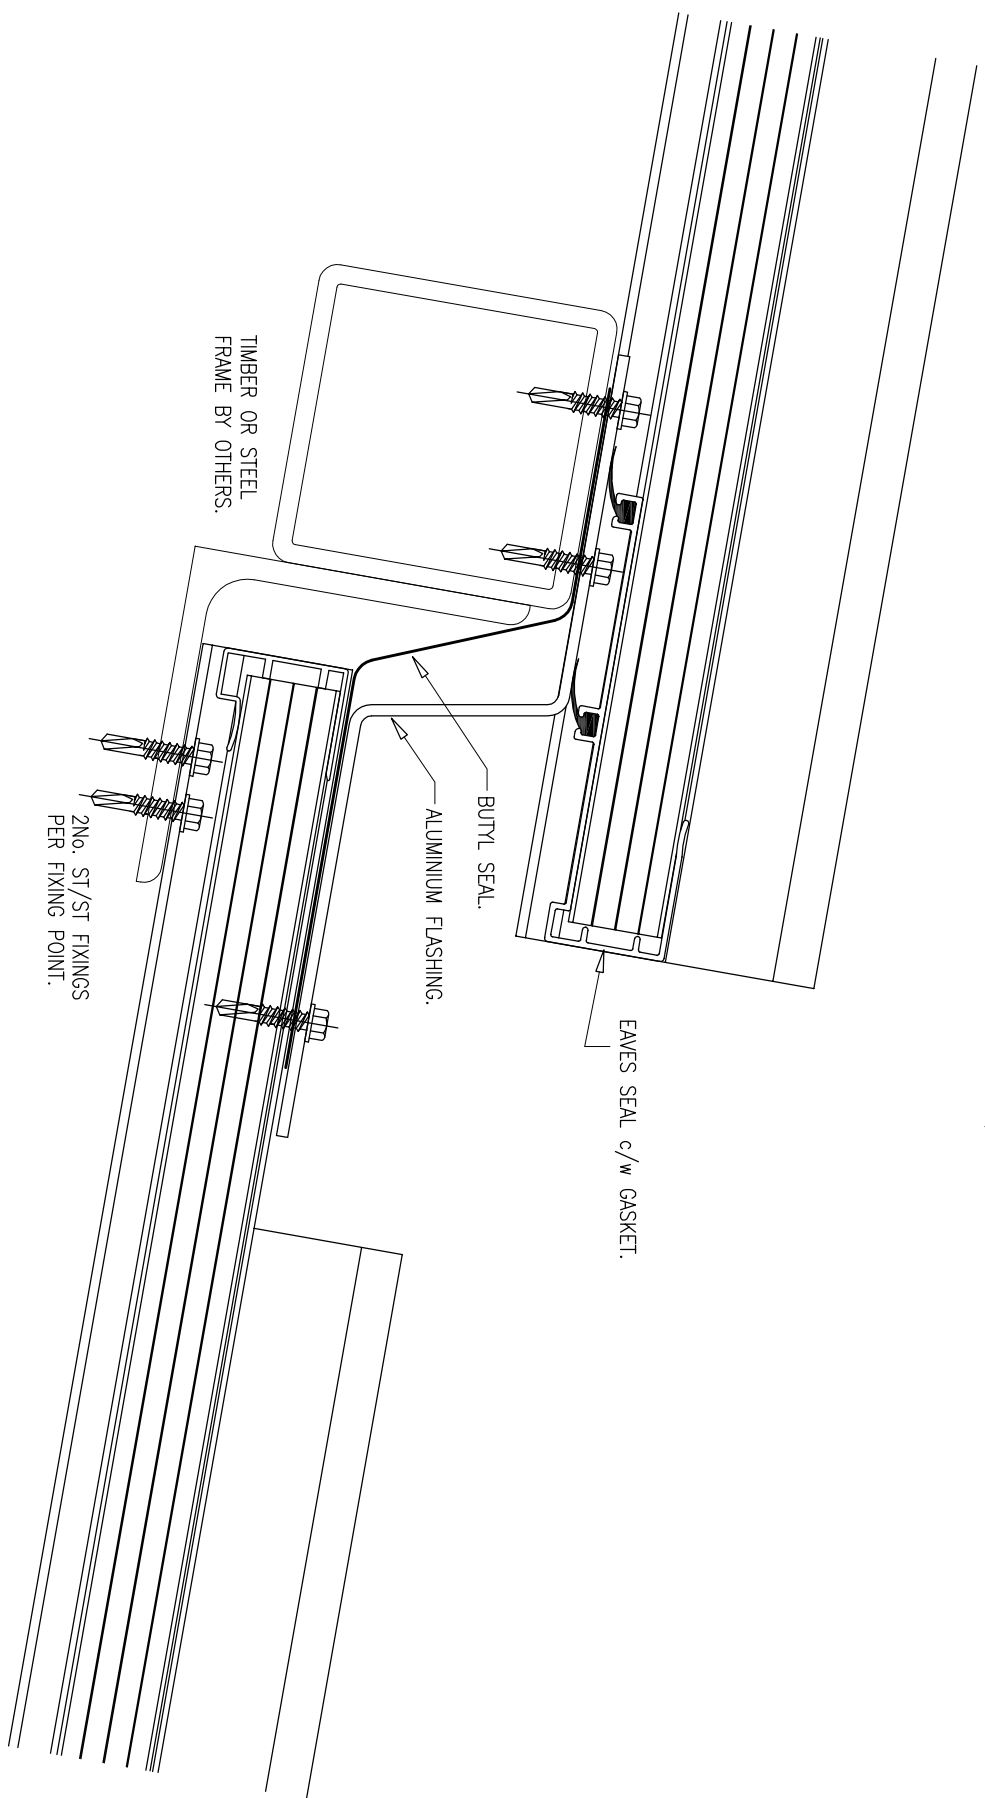

 TWINWALL FIXINGS (UK) Ltd., 201 Cavendish Place, Birchwood Park, Birchwood, Warrington WA3 6WU Tel: 01925 811311 Fax: 01925 852955		DRAWING TITLE		JOB No.	
STATUS FOR INFORMATION ONLY		MULTI-LINK TYPICAL INSTALLATION DETAILS		-	
CLIENT		DRAWN		SCALE	
PROJECT		DAN SMITH		1:2 @ A4	
		DATE		REV N°	
		21.APR.09			
		DRAWING N°			
		DSG-5025			