



FRONT VIEW  
SCALE 1:50

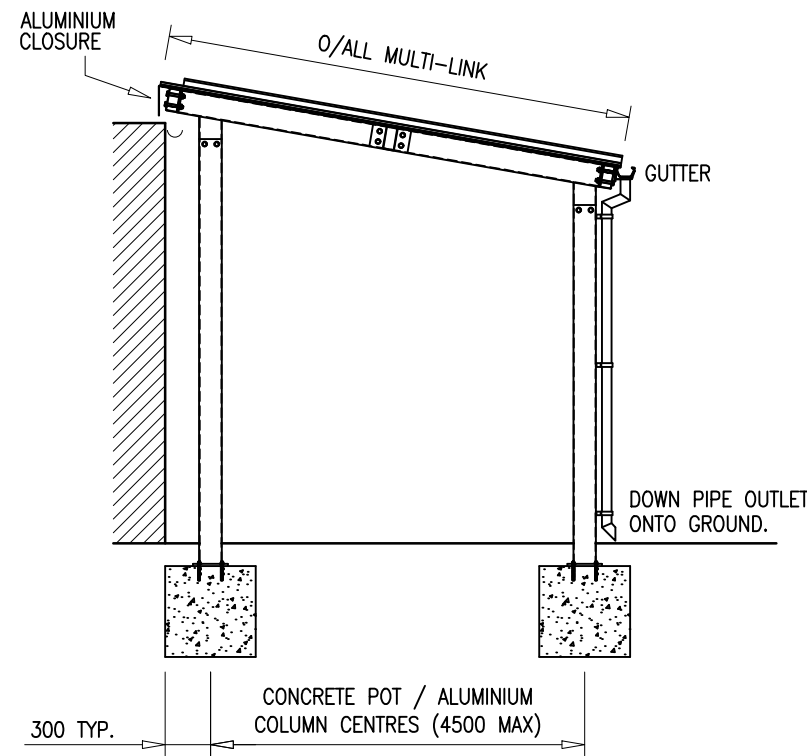


SECTION VIEW  
SCALE 1:50

4No. M10x130 CHEMICAL ANCHOR SETS. 90mm EMBEDMENT.


COLUMNS SENT O/SIZE AND CUT TO SUIT FOUNDATION POT LEVELS TAKEN DURING INSTALL. GROUNDWORK CONTRACTOR TO CONFIRM IF POT LEVELS BELOW GROUND LEVEL CANNOT BE ACHIEVED.

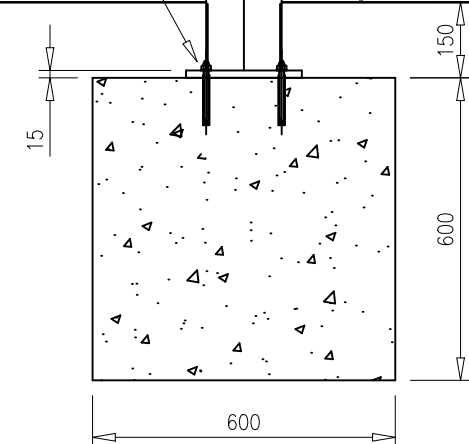

CONCRETE FOUNDATION POTS TO BE MIN GRADE C30 CONCRETE  
SIZE MAY VARY DEPENDING ON SITE CONDITIONS

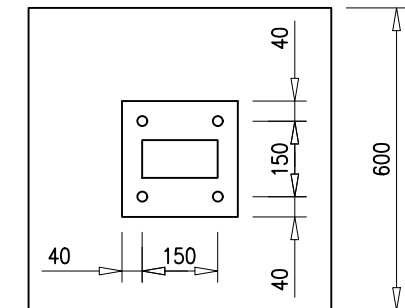

TYPICAL FOUNDATION DETAIL  
SCALE 1:15

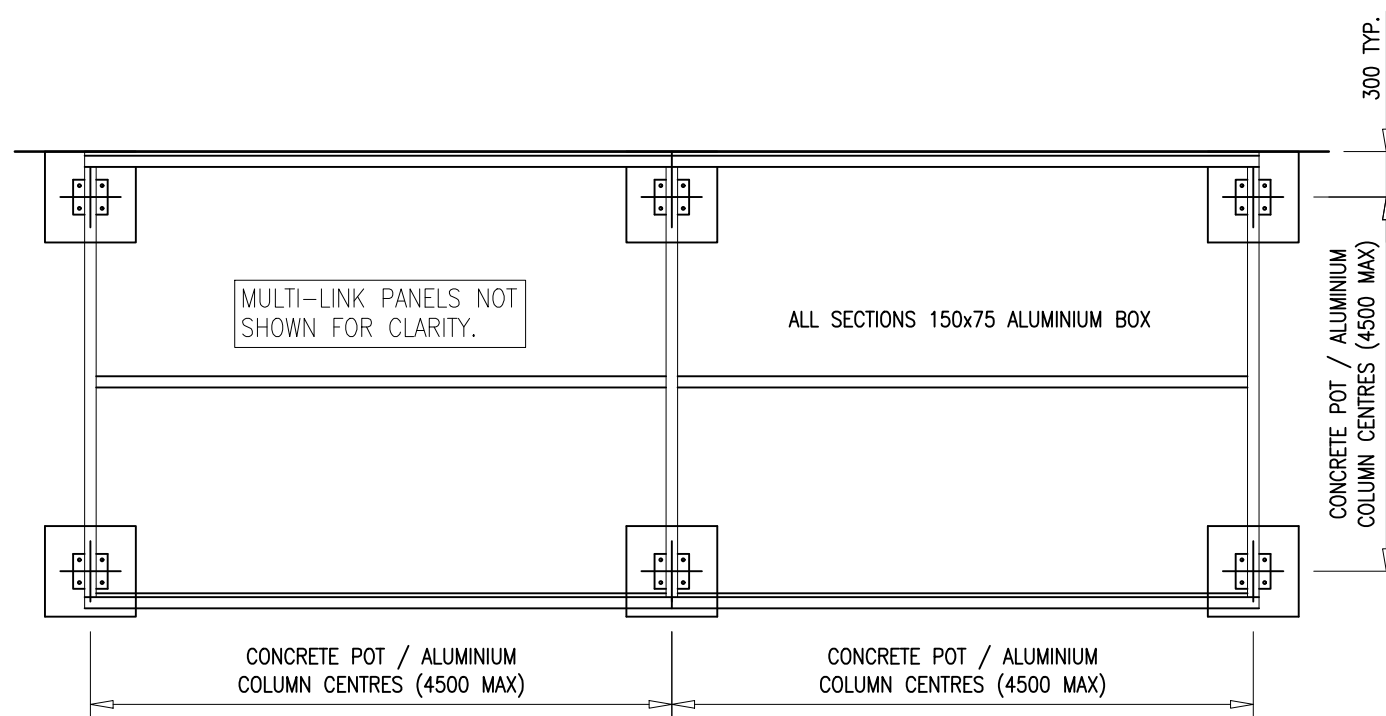

PLAN VIEW ON STRUCTURE  
SCALE 1:50

R1	DETAILS UPDATED	13.01.20	R.E.
REV N°	DESCRIPTION OF REVISION	DATE	BY

**TWINFIX**  
 TWINFIX LIMITED,  
 201 CAVENDISH PLACE,  
 BIRCHWOOD PARK,  
 BIRCHWOOD  
 WARRINGTON  
 WA3 6WU  
 TEL: 01925 811 311  
 WEB: www.twinfix.co.uk  
 EMAIL: design@twinfix.co.uk

CE HA OLE nam  
 EN 1090-1

This drawing is a confidential communication and is the property of Twinfix Limited and is returnable on request. It must not be copied, loaned or communicated without the written consent of Twinfix Limited. ©20

DRAWING TITLE  
**TYPICAL FREE STANDING MONO PITCH CANOPY LAYOUT & DETAILS**

SCALE 1:50, 1:15 @ A3	DRAWING N° WB-002	REV N° R1
--------------------------	----------------------	--------------