


REV N°	DESCRIPTION OF REVISION	DATE	BY

EXTENT OF MULTI-LINK INC. SIDE TRIMS

O/ALL MULTI-LINK PANEL ASSEMBLY

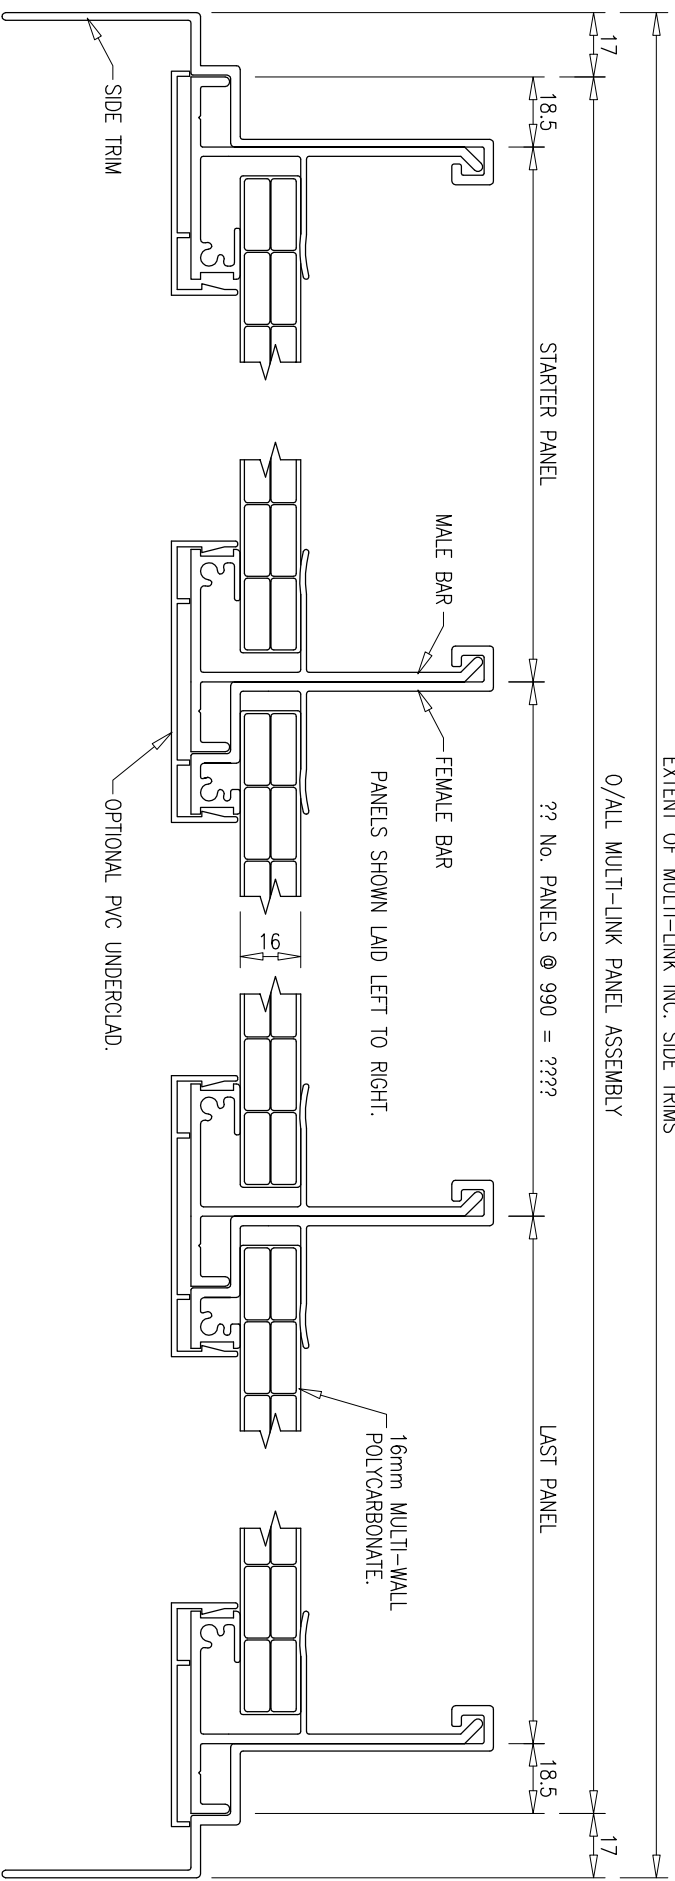

SECTION THROUGH 16mm MULTI-LINK ROOF PANELS

PANELS SHOWN LEFT TO RIGHT, RIGHT TO LEFT WOULD BE MIRROR IMAGE

REV N°	DESCRIPTION OF REVISION	DATE	BY
-	-		

**TWINFIX**

TWINFIX LIMITED,  
201 CAVENDISH PLACE,  
BIRCHWOOD PARK, BIRCHWOOD  
WARRINGTON WA3 6WU  
TEL: 01925 811311  
FAX: 01925 852955

DRAWING TITLE

16mm MULTI-LINK PROFILES

SCALE	DRAWING N°	REV N°
1:2 @ A4	WB-02	-