


REV N°	DESCRIPTION OF REVISION	DATE	BY

EXTENT OF MULTI-LINK INC. SIDE TRIMS

O/ALL MULTI-LINK PANEL ASSEMBLY

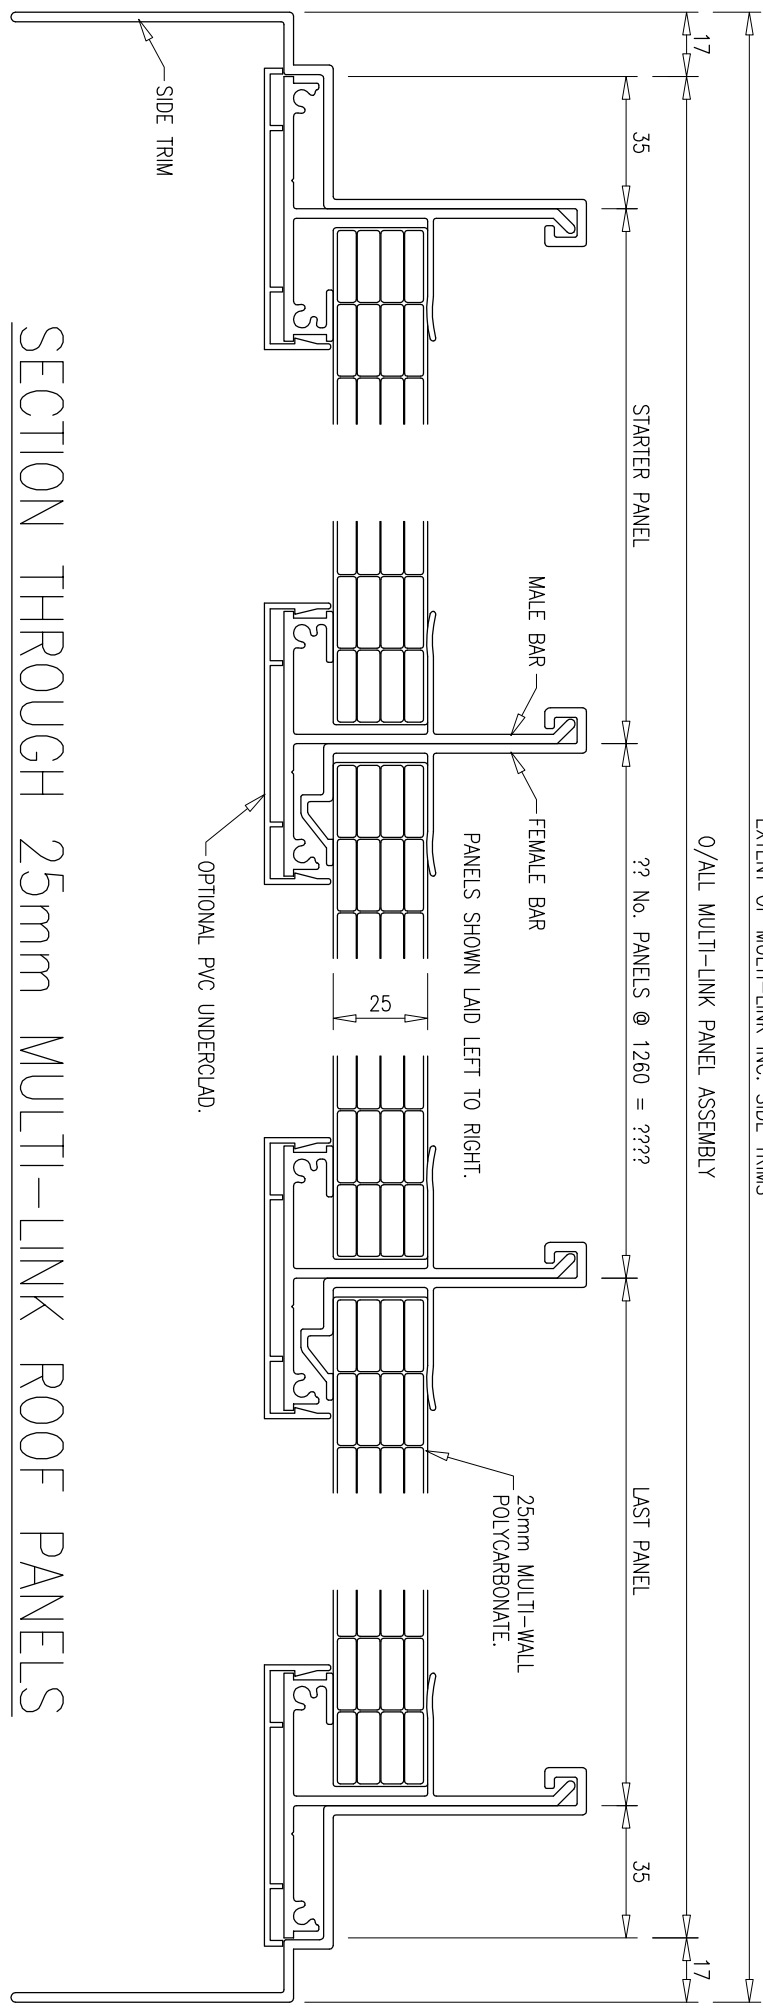

PANELS SHOWN LEFT TO RIGHT, RIGHT TO LEFT WOULD BE MIRROR IMAGE

SECTION THROUGH 25mm MULTI-LINK ROOF PANELS

REV N°	DESCRIPTION OF REVISION	DATE	BY
-	-	-	-

TWINFIX
TWINFIX LIMITED,
201 CAVENDISH PLACE,
BIRCHWOOD PARK, BIRCHWOOD
WARRINGTON WA3 6WU
TEL: 01925 811311
FAX: 01925 852955

25mm MULTI-LINK PROFILES

SCALE	DRAWING N°	REV N°
1:2 @ A4	WB-03	-