



REV N°	DESCRIPTION OF REVISION	DATE	BY

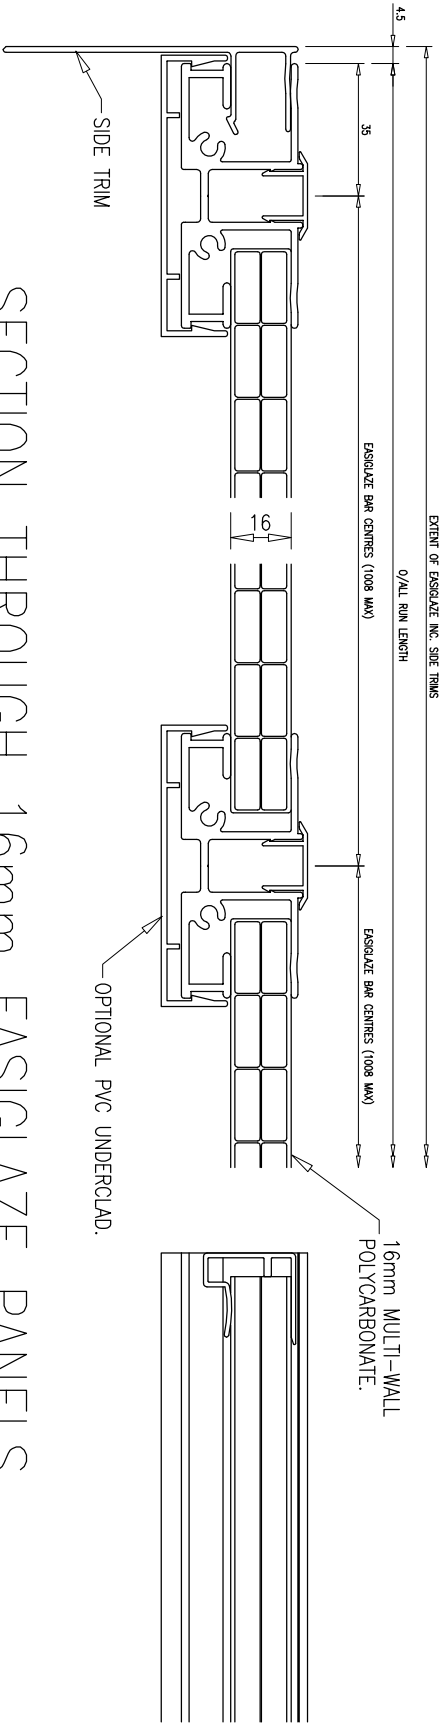

SECTION THROUGH 16mm EASIGLAZE PANELS

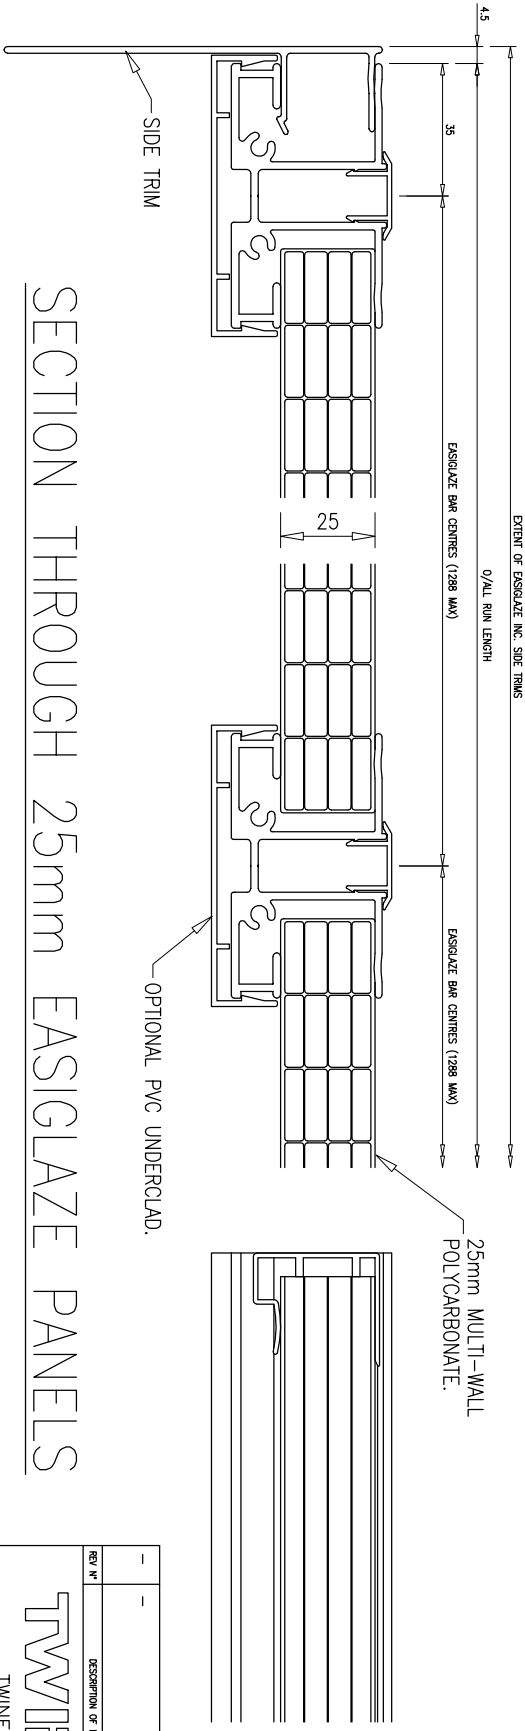

SECTION THROUGH 25mm EASIGLAZE PANELS

REV N°	DESCRIPTION OF REVISION	DATE	BY
-	-	/	/

TWINFIX
 TWINFIX LIMITED,
 201 CAVENDISH PLACE,
 BIRCHWOOD PARK, BIRCHWOOD
 WARRINGTON WA3 6WJ
 TEL: 01925 811311
 FAX: 01925 852955

DRAWING TITLE

16&25mm EASIGLAZE PROFILES

SCALE 1:2 @ A4

DRAWING N° WB-05

REV N° -